




GRADNJA U SUHOM
TIPSKO PEHD MONTAŽNO OKNO Ø1000

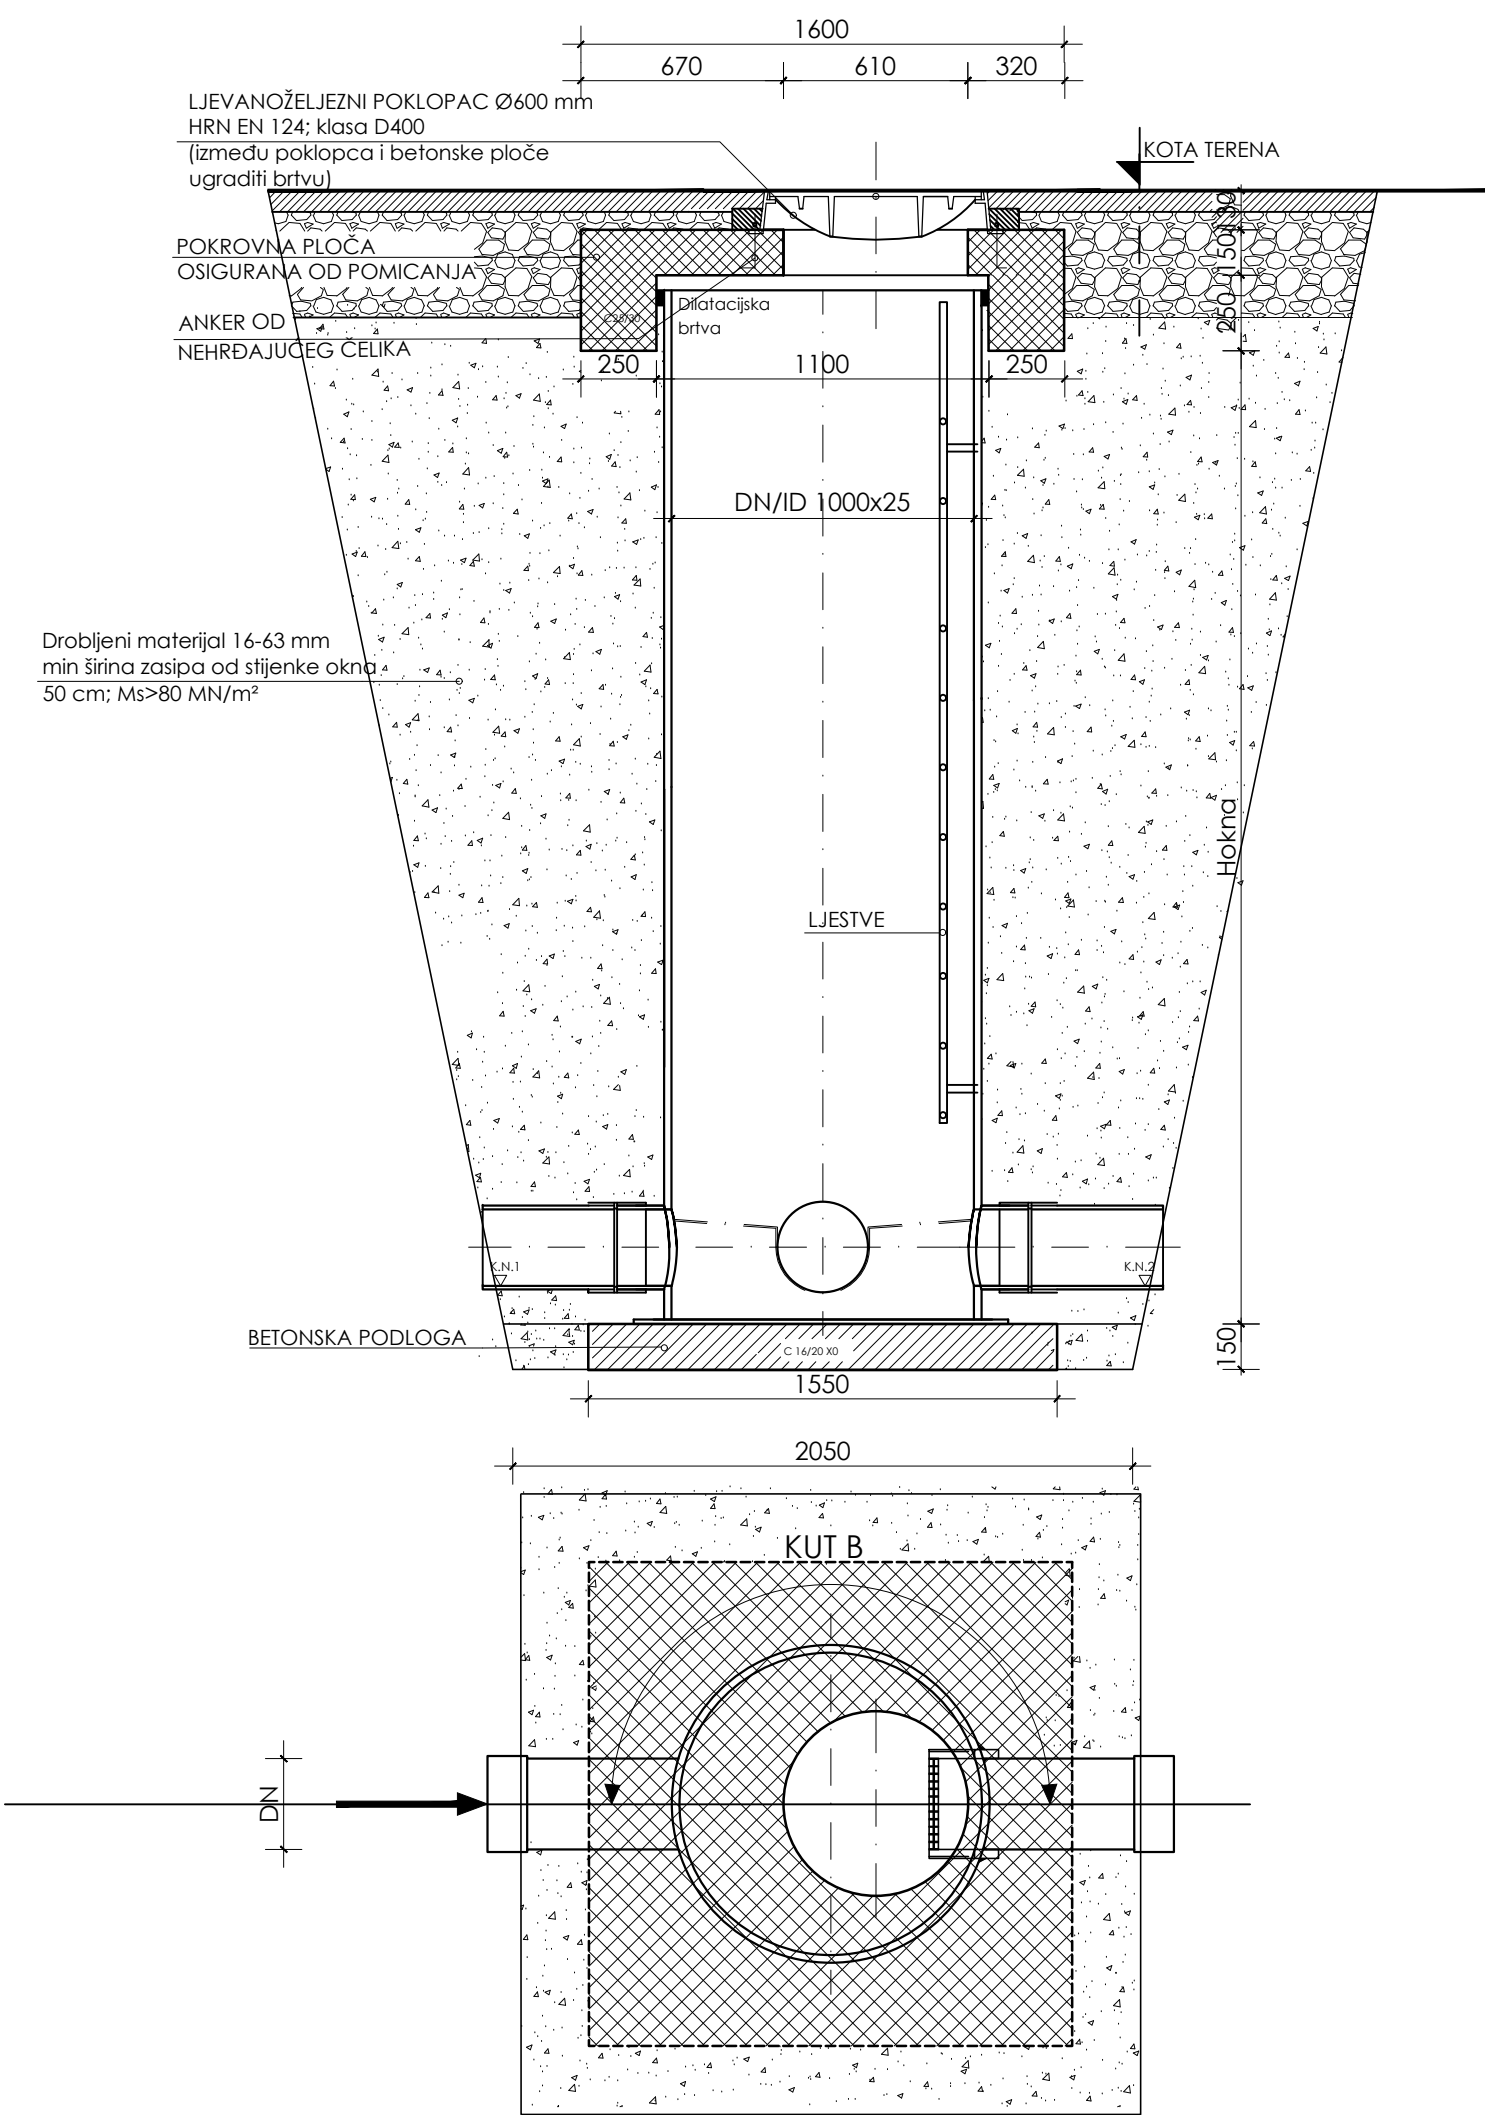


PRADNJA U SUHOM
PSKO PEHD MONTAŽNO OKNO Ø800

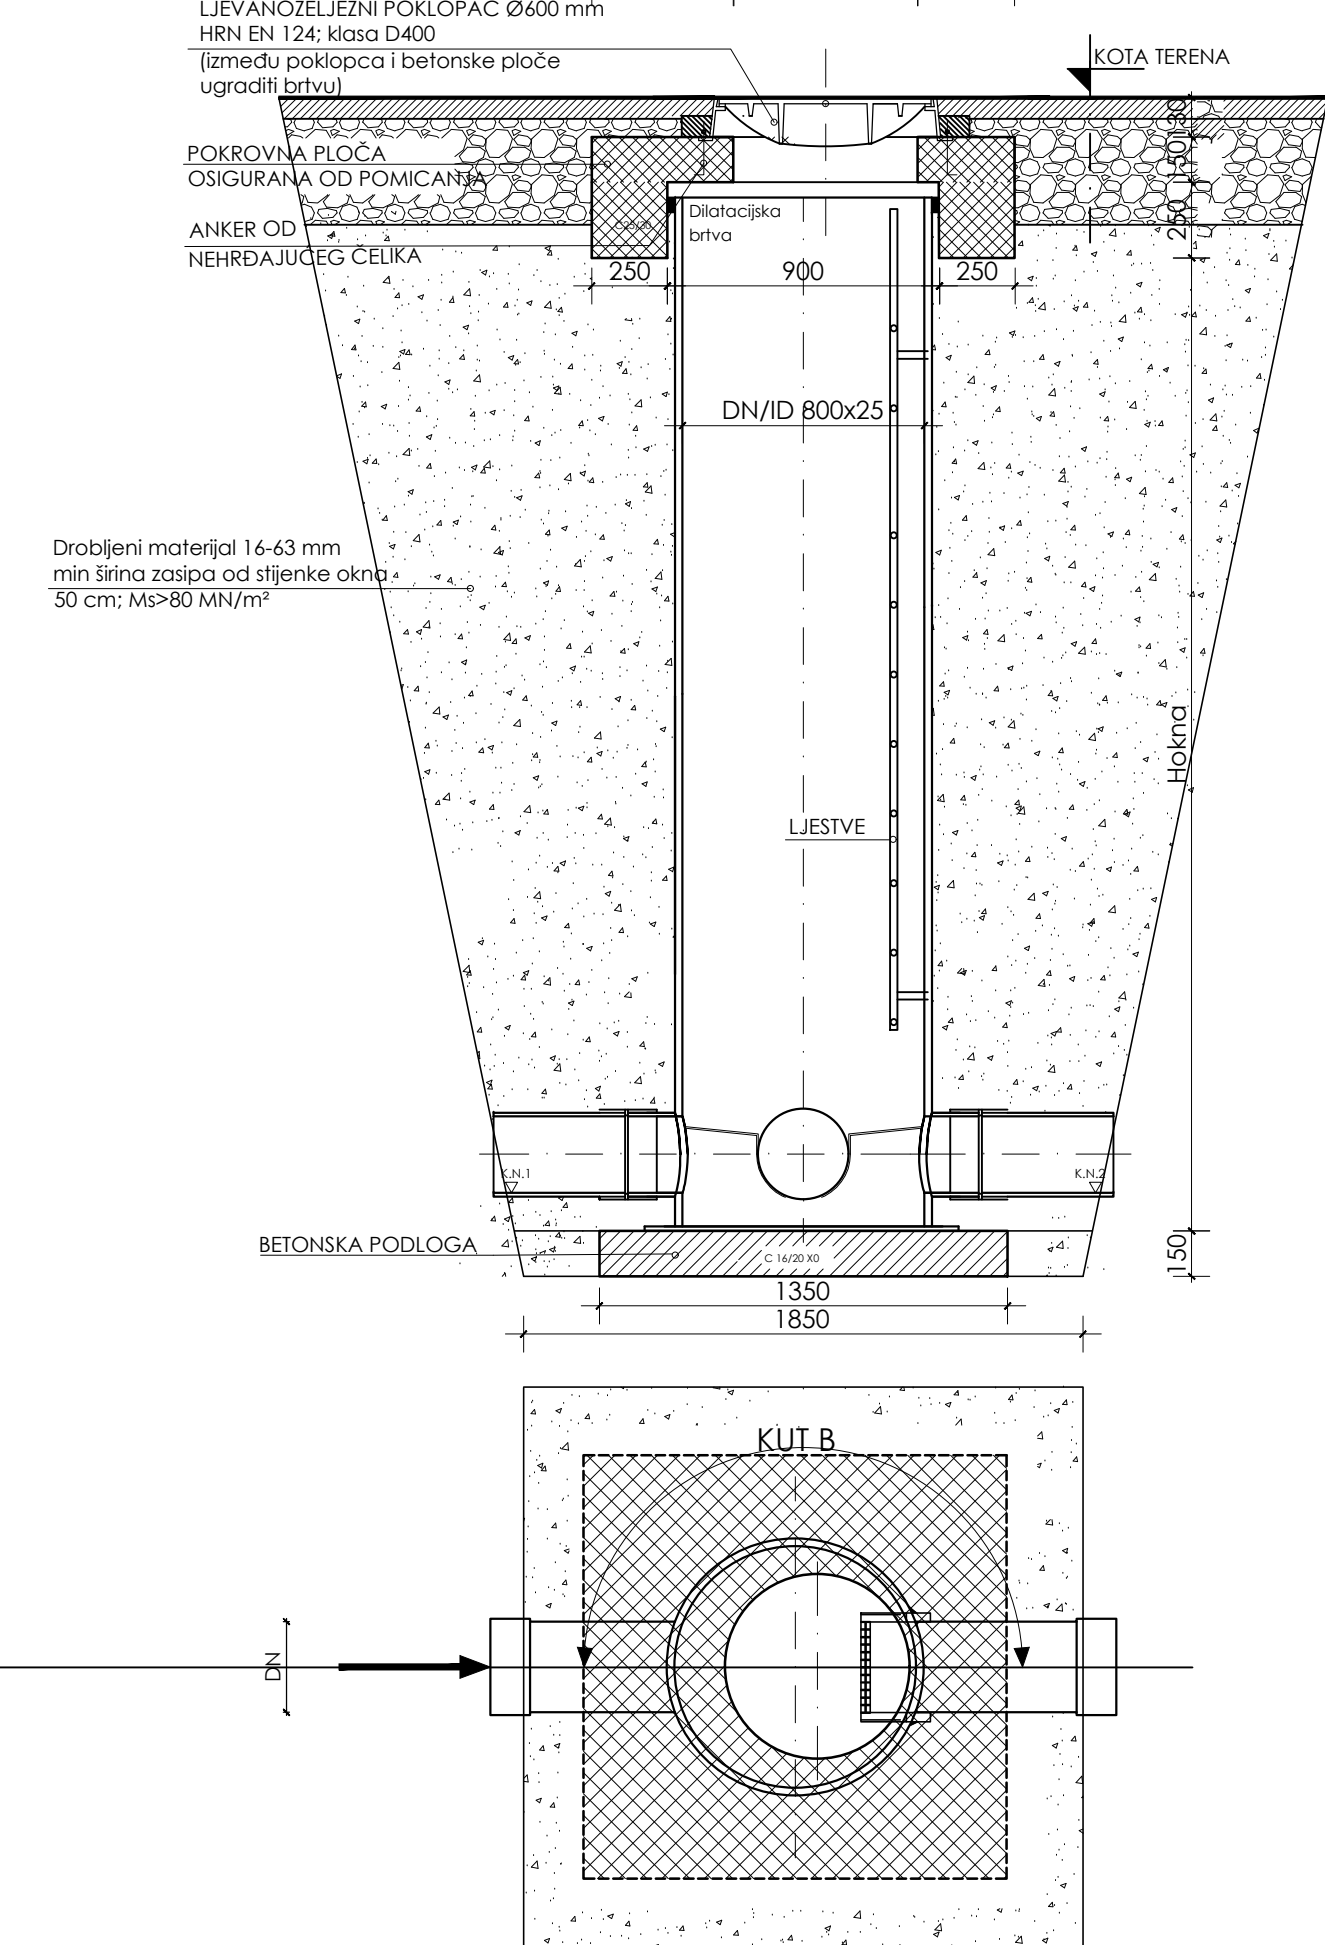


UGRADNJA POD UTJECAJEM MORA
TIPSKO GRP MONTAŽNO OKNO Ø1000
sa spojnicom za ubetoniranje

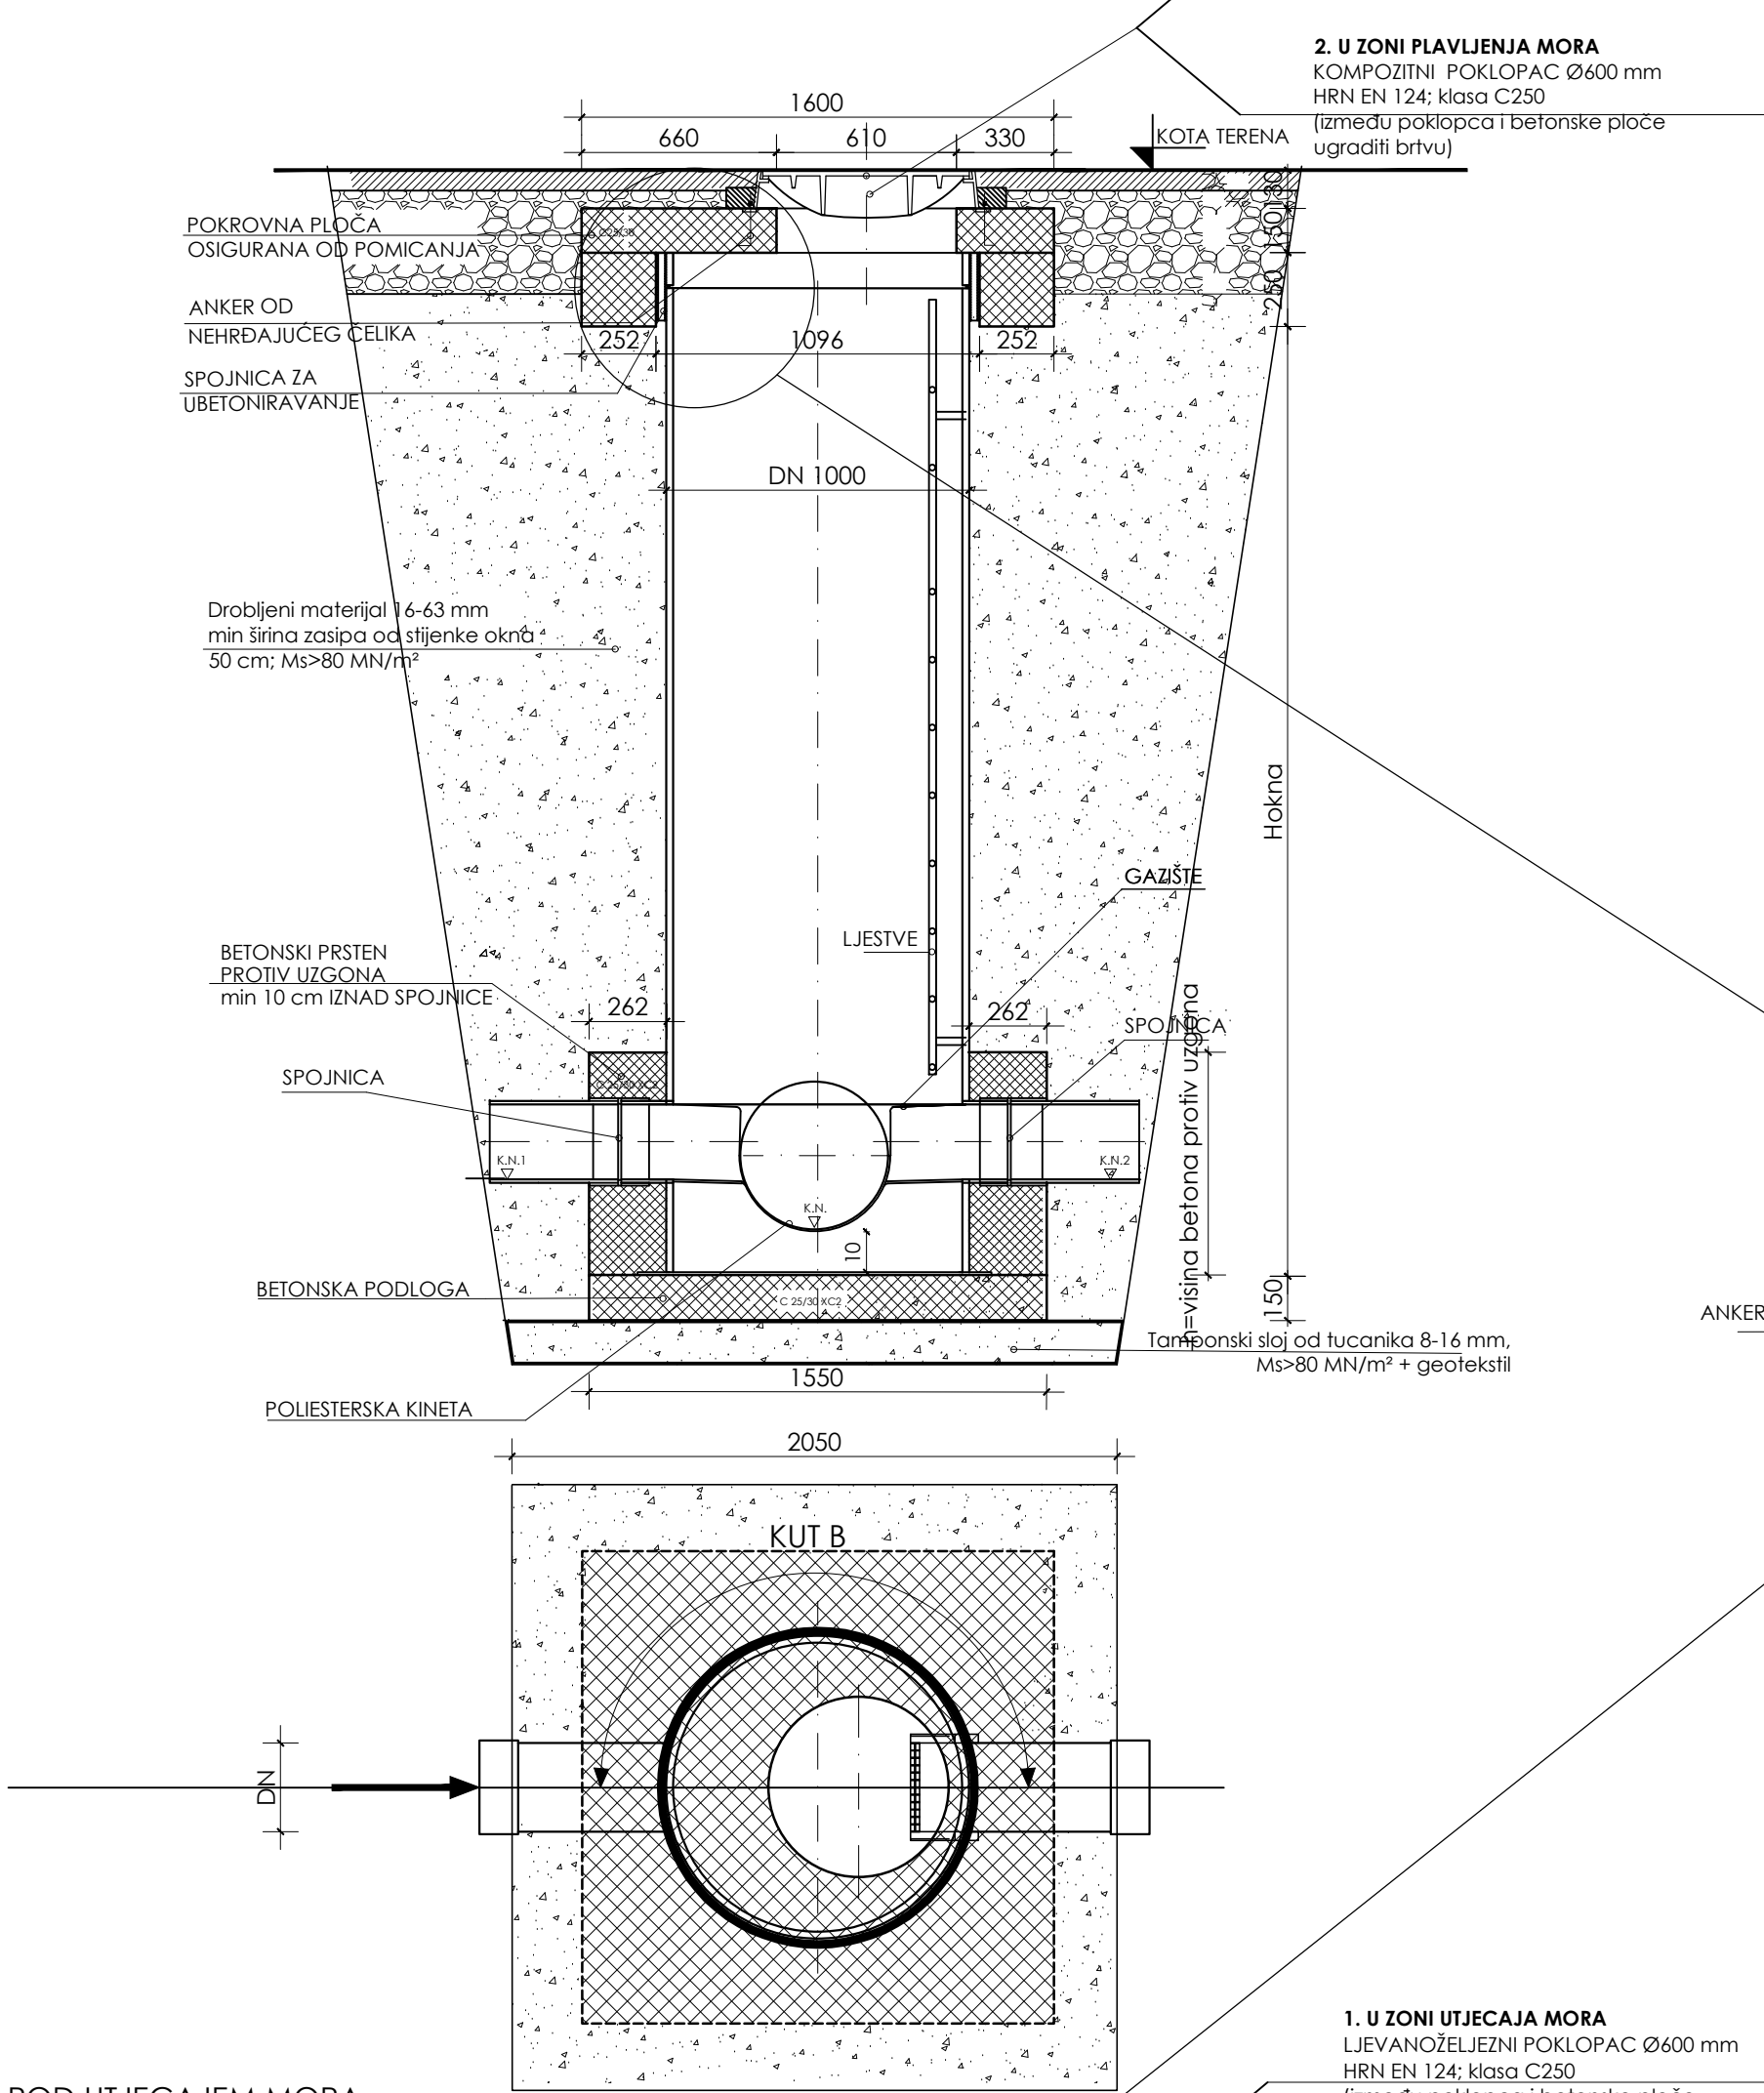


UGRADNJA POD UTJECajem MORA
TIPSKO GRP MONTAŽNO OKNO Ø800
sa spojnicom za ubetoniranje

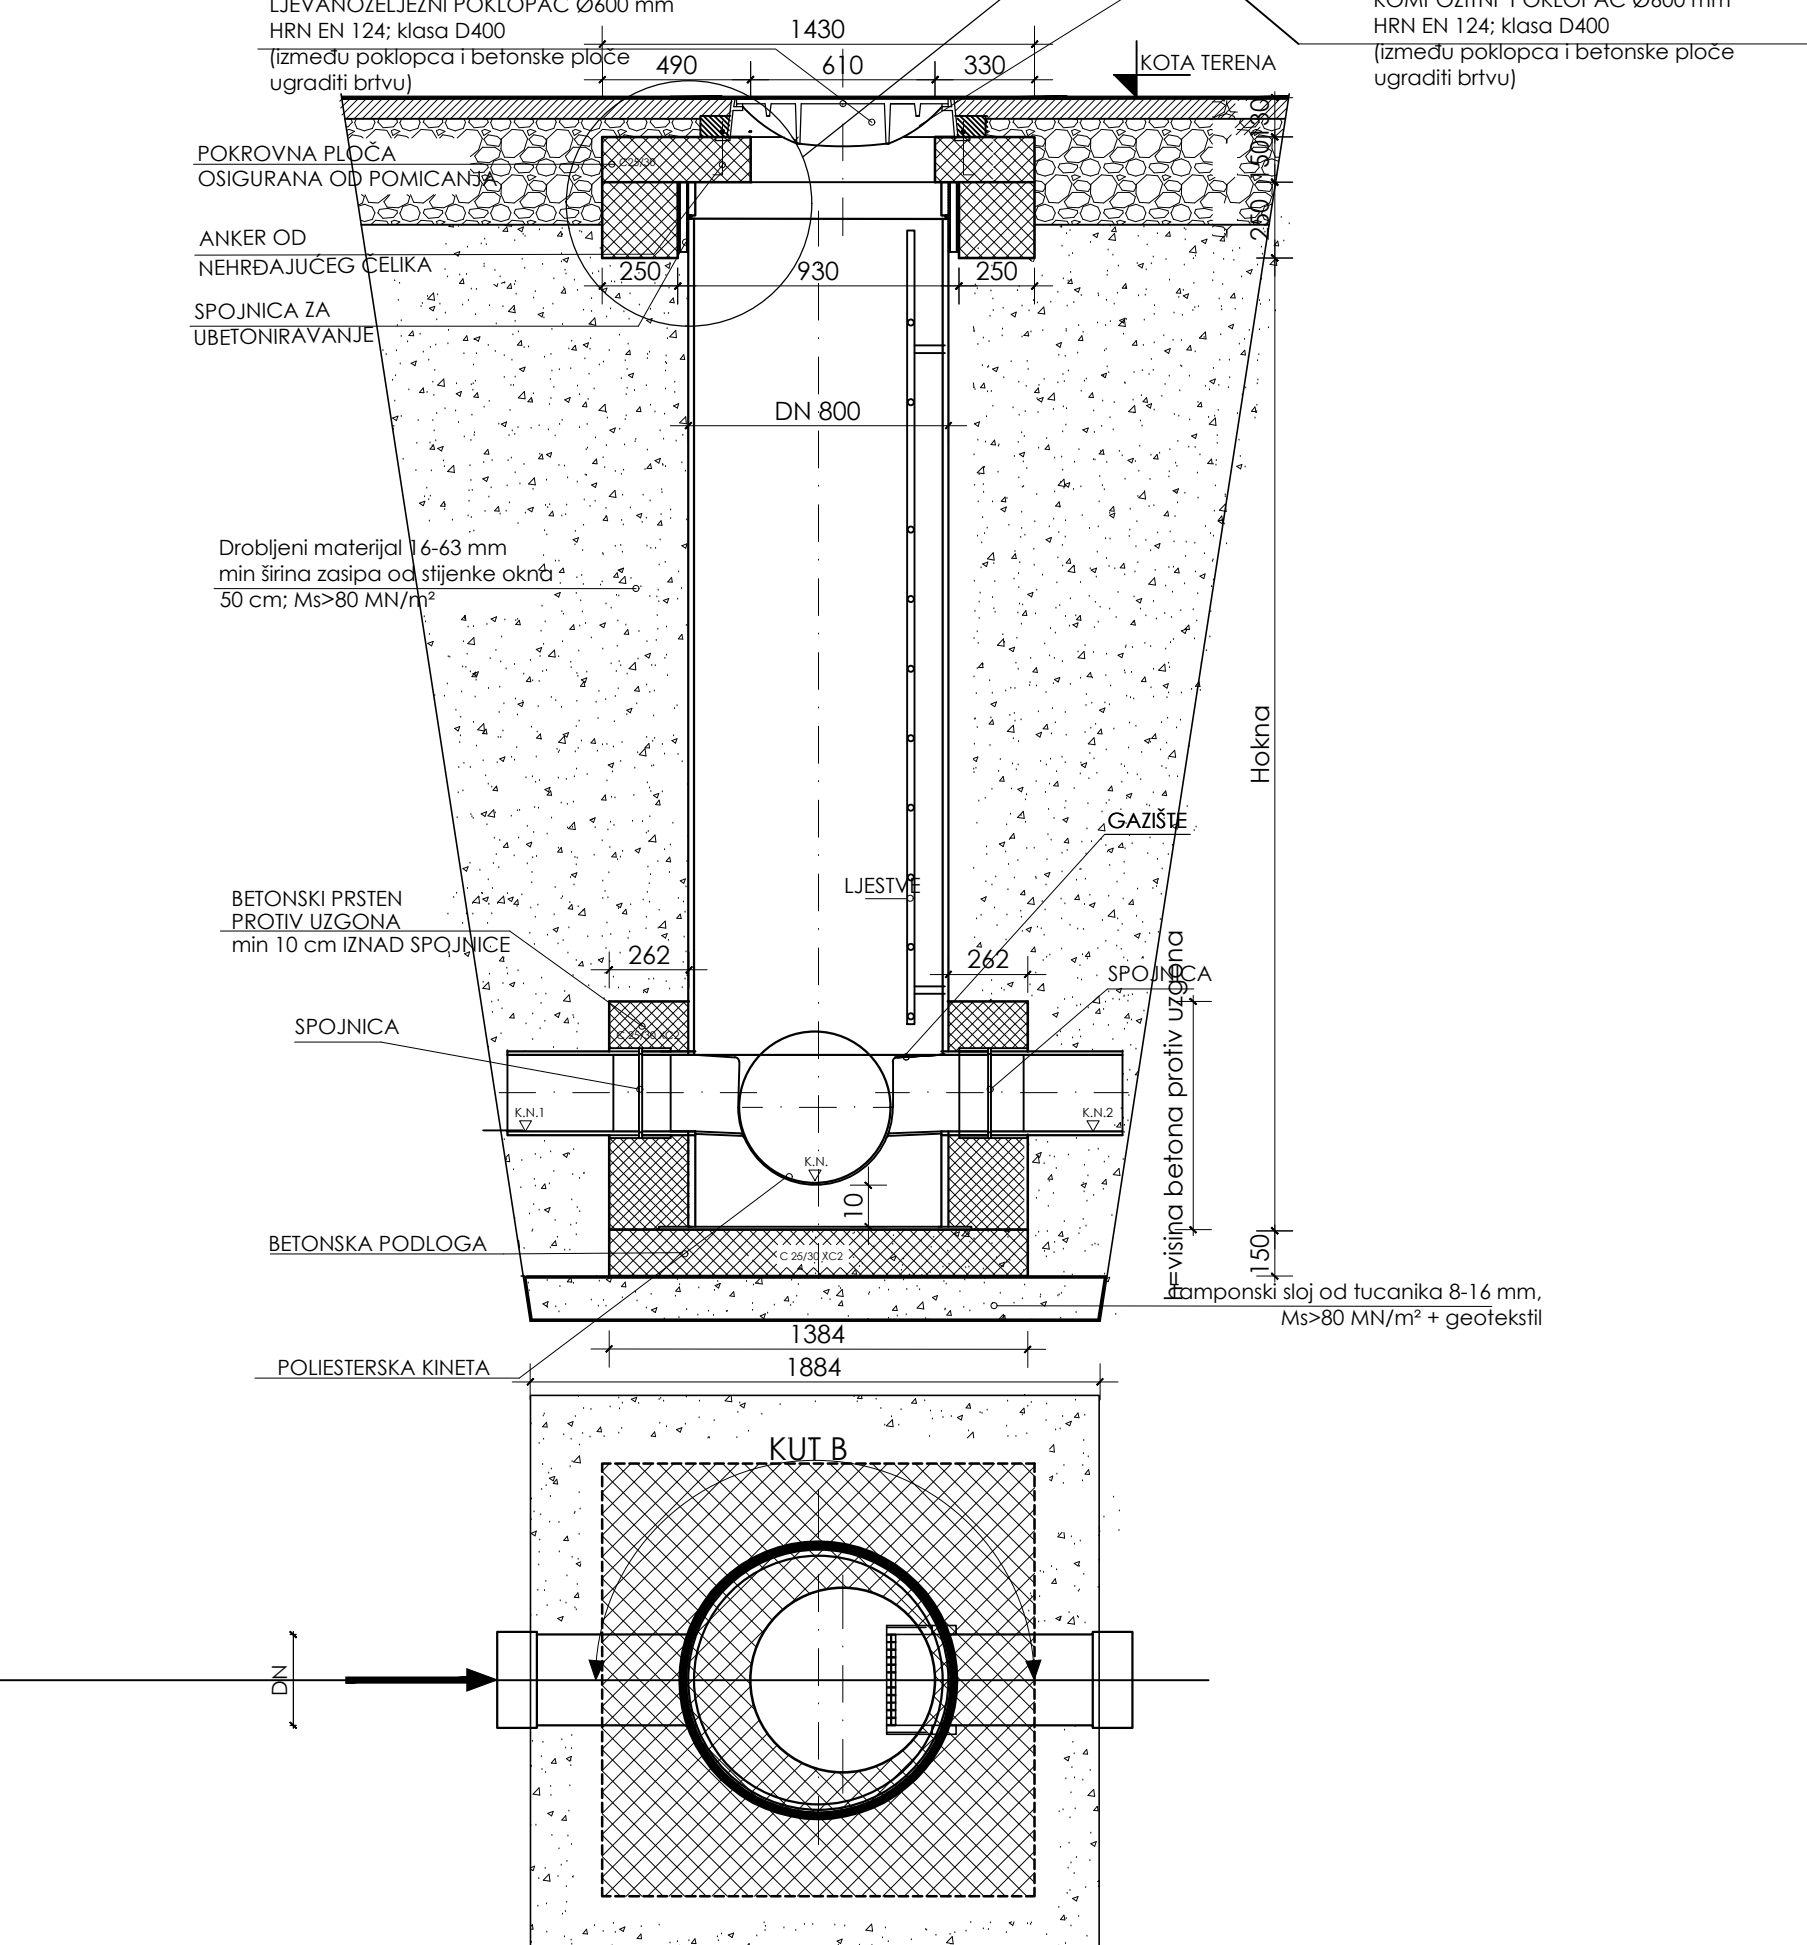

UGRADNJA POD UTJECAJEM MORA
TIPSKO GRP MONTAŽNO OKNO Ø1000
ostala

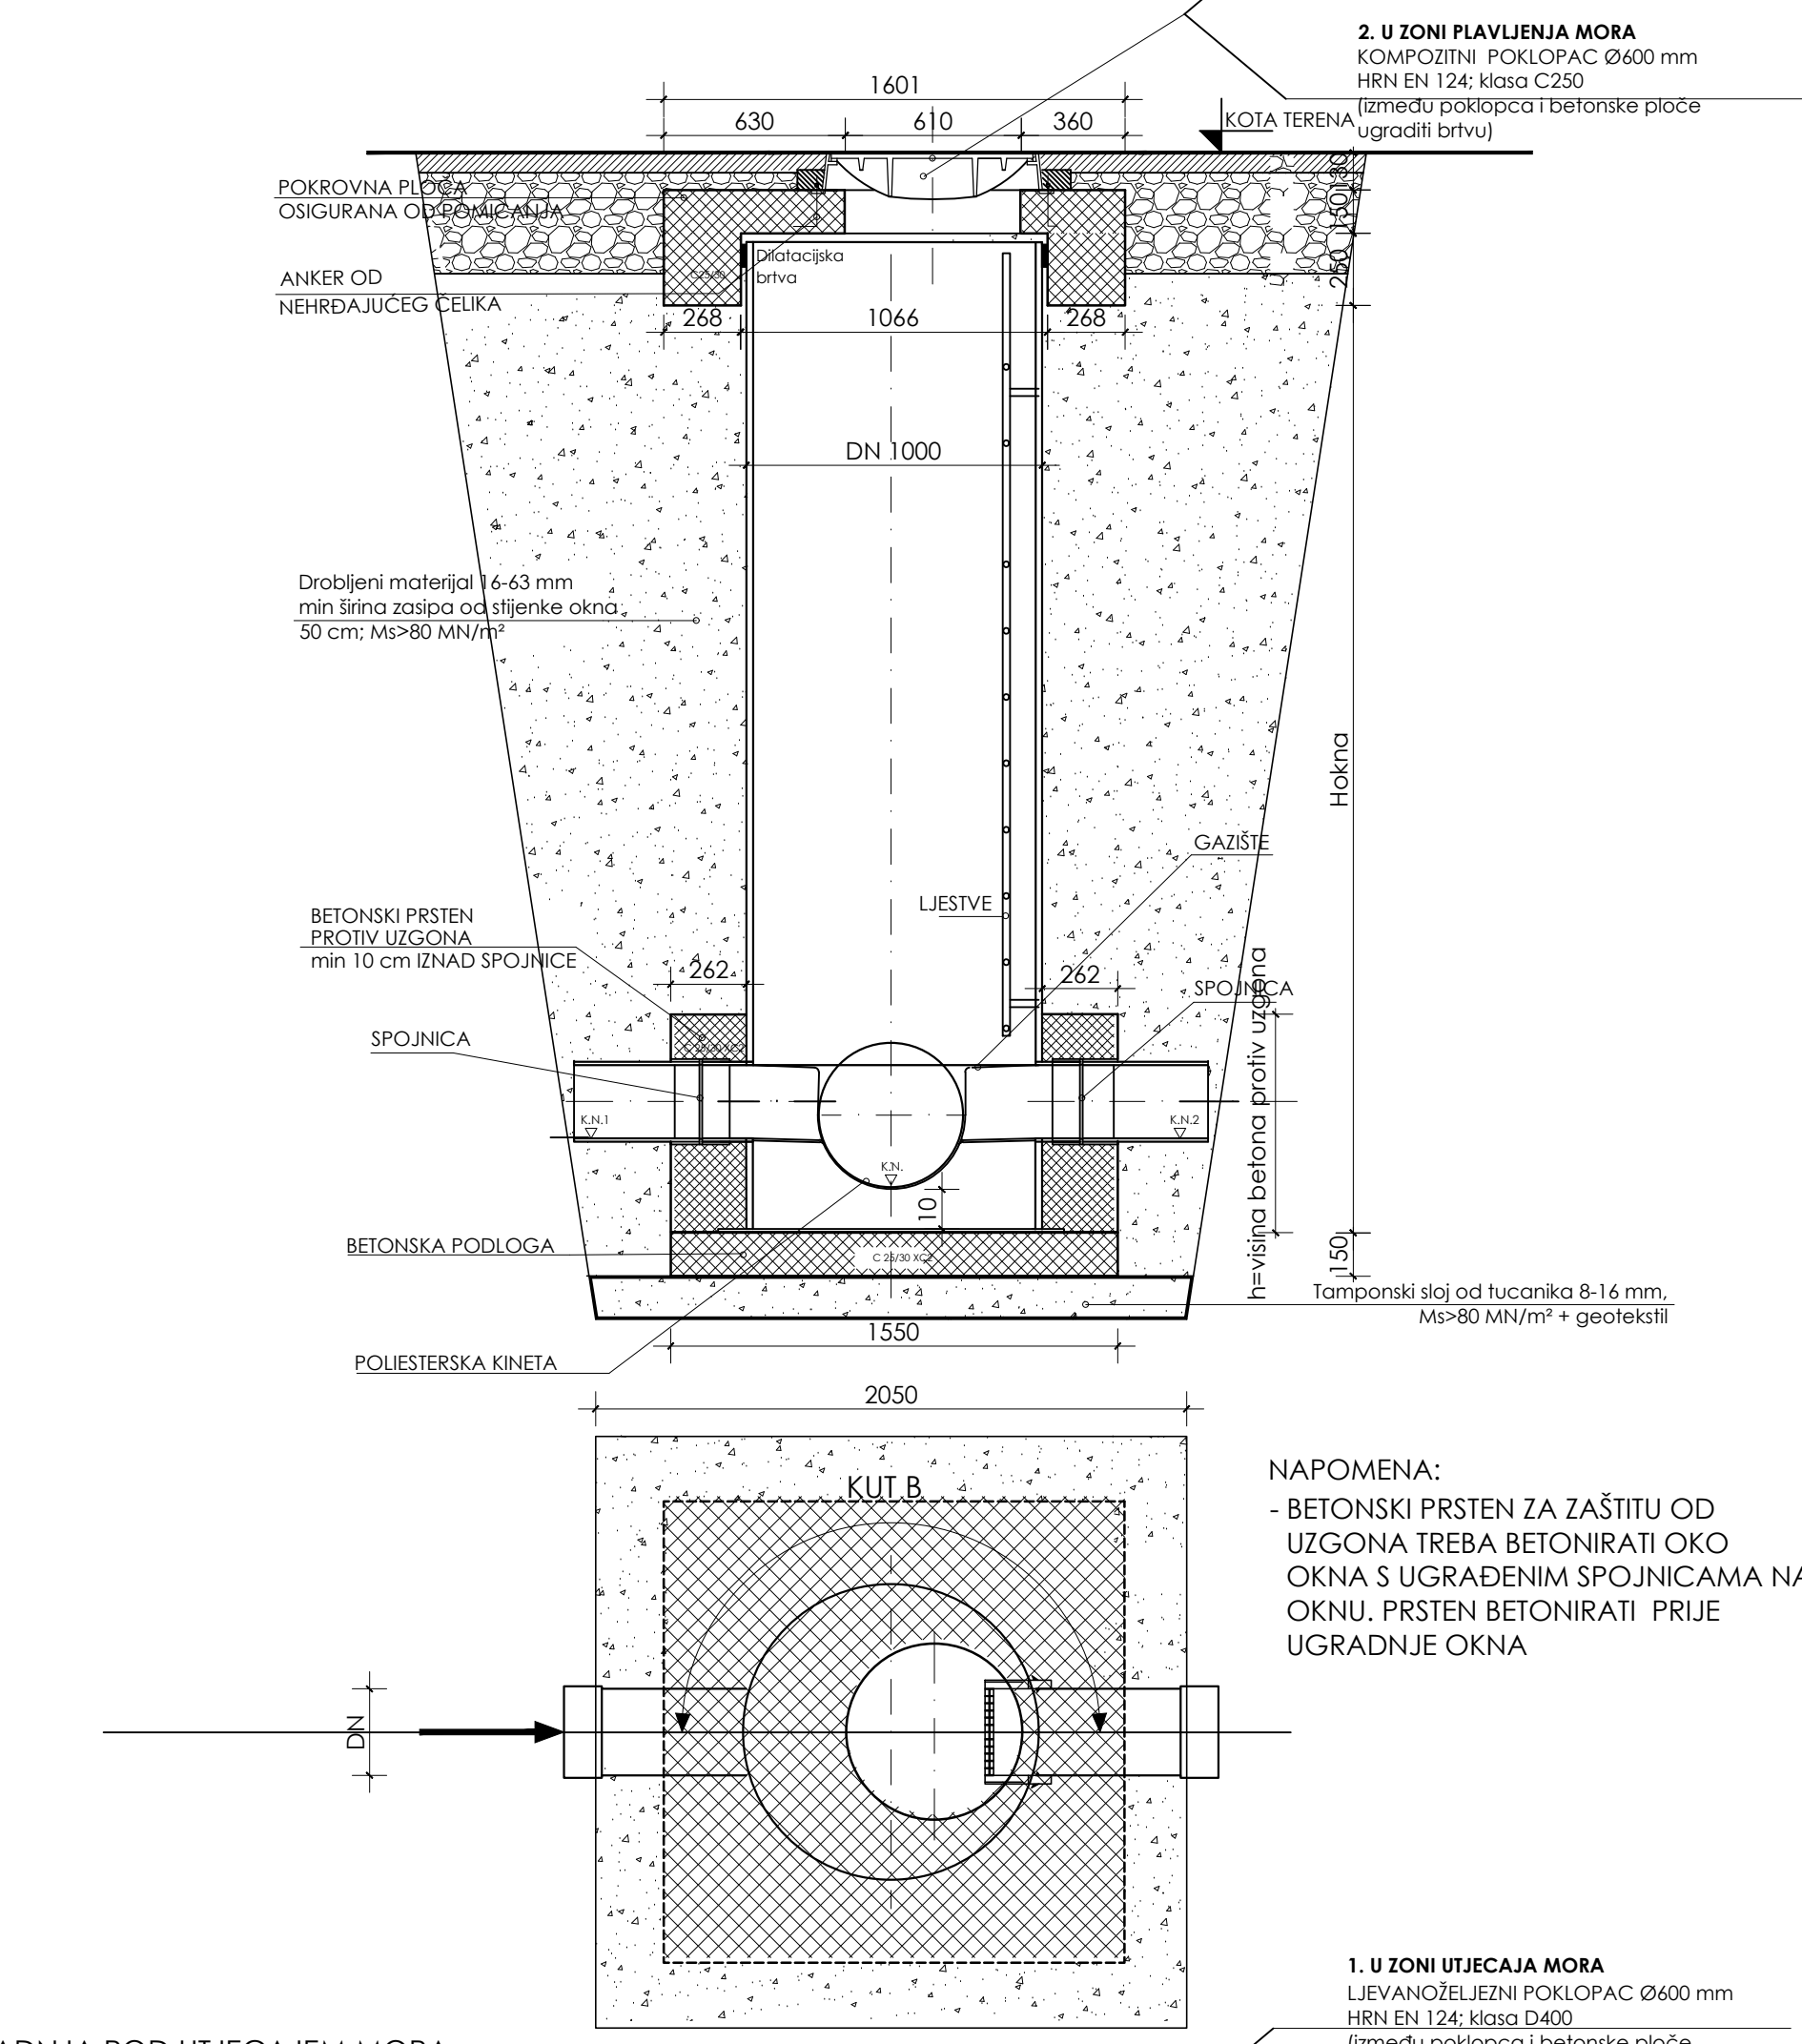

UGRADNJA POD UTJECajem MORA
TIPSKO GRP MONTAŽNO OKNO Ø800
ostala

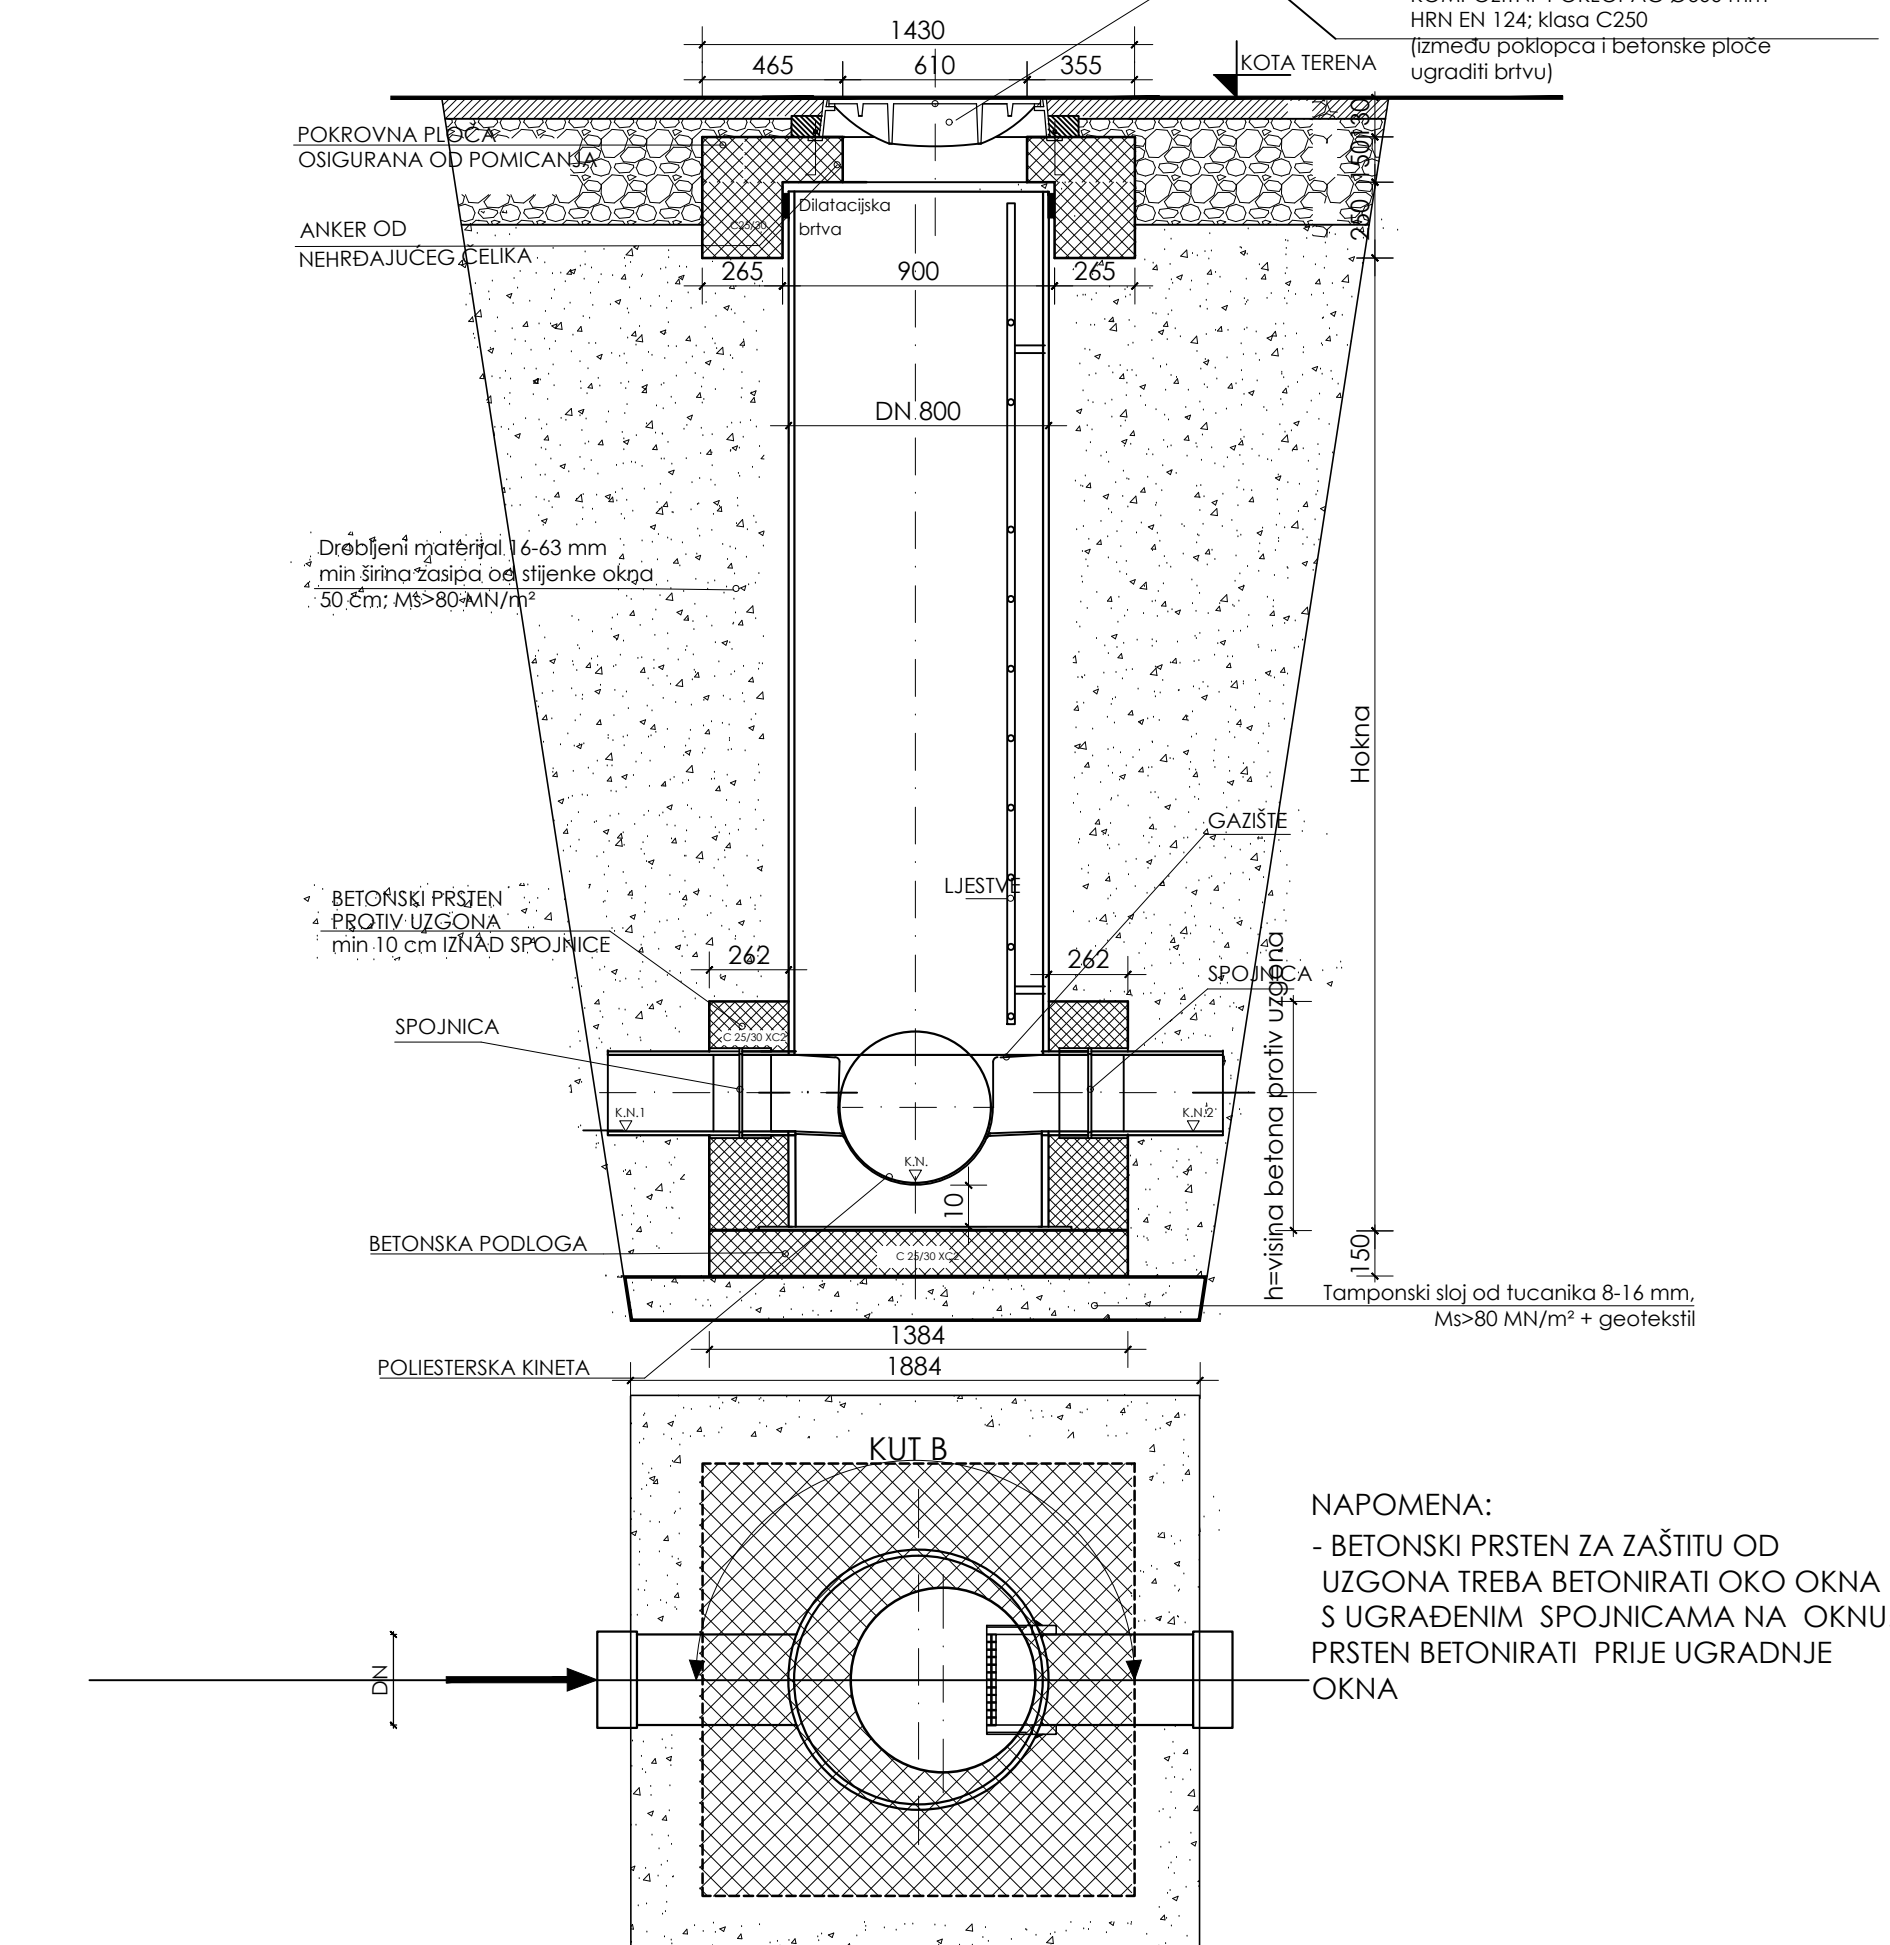

DETALJ TIPSKOG KONTROLNOG OKNA

MJ 1:25