




PRESJEK 1-1

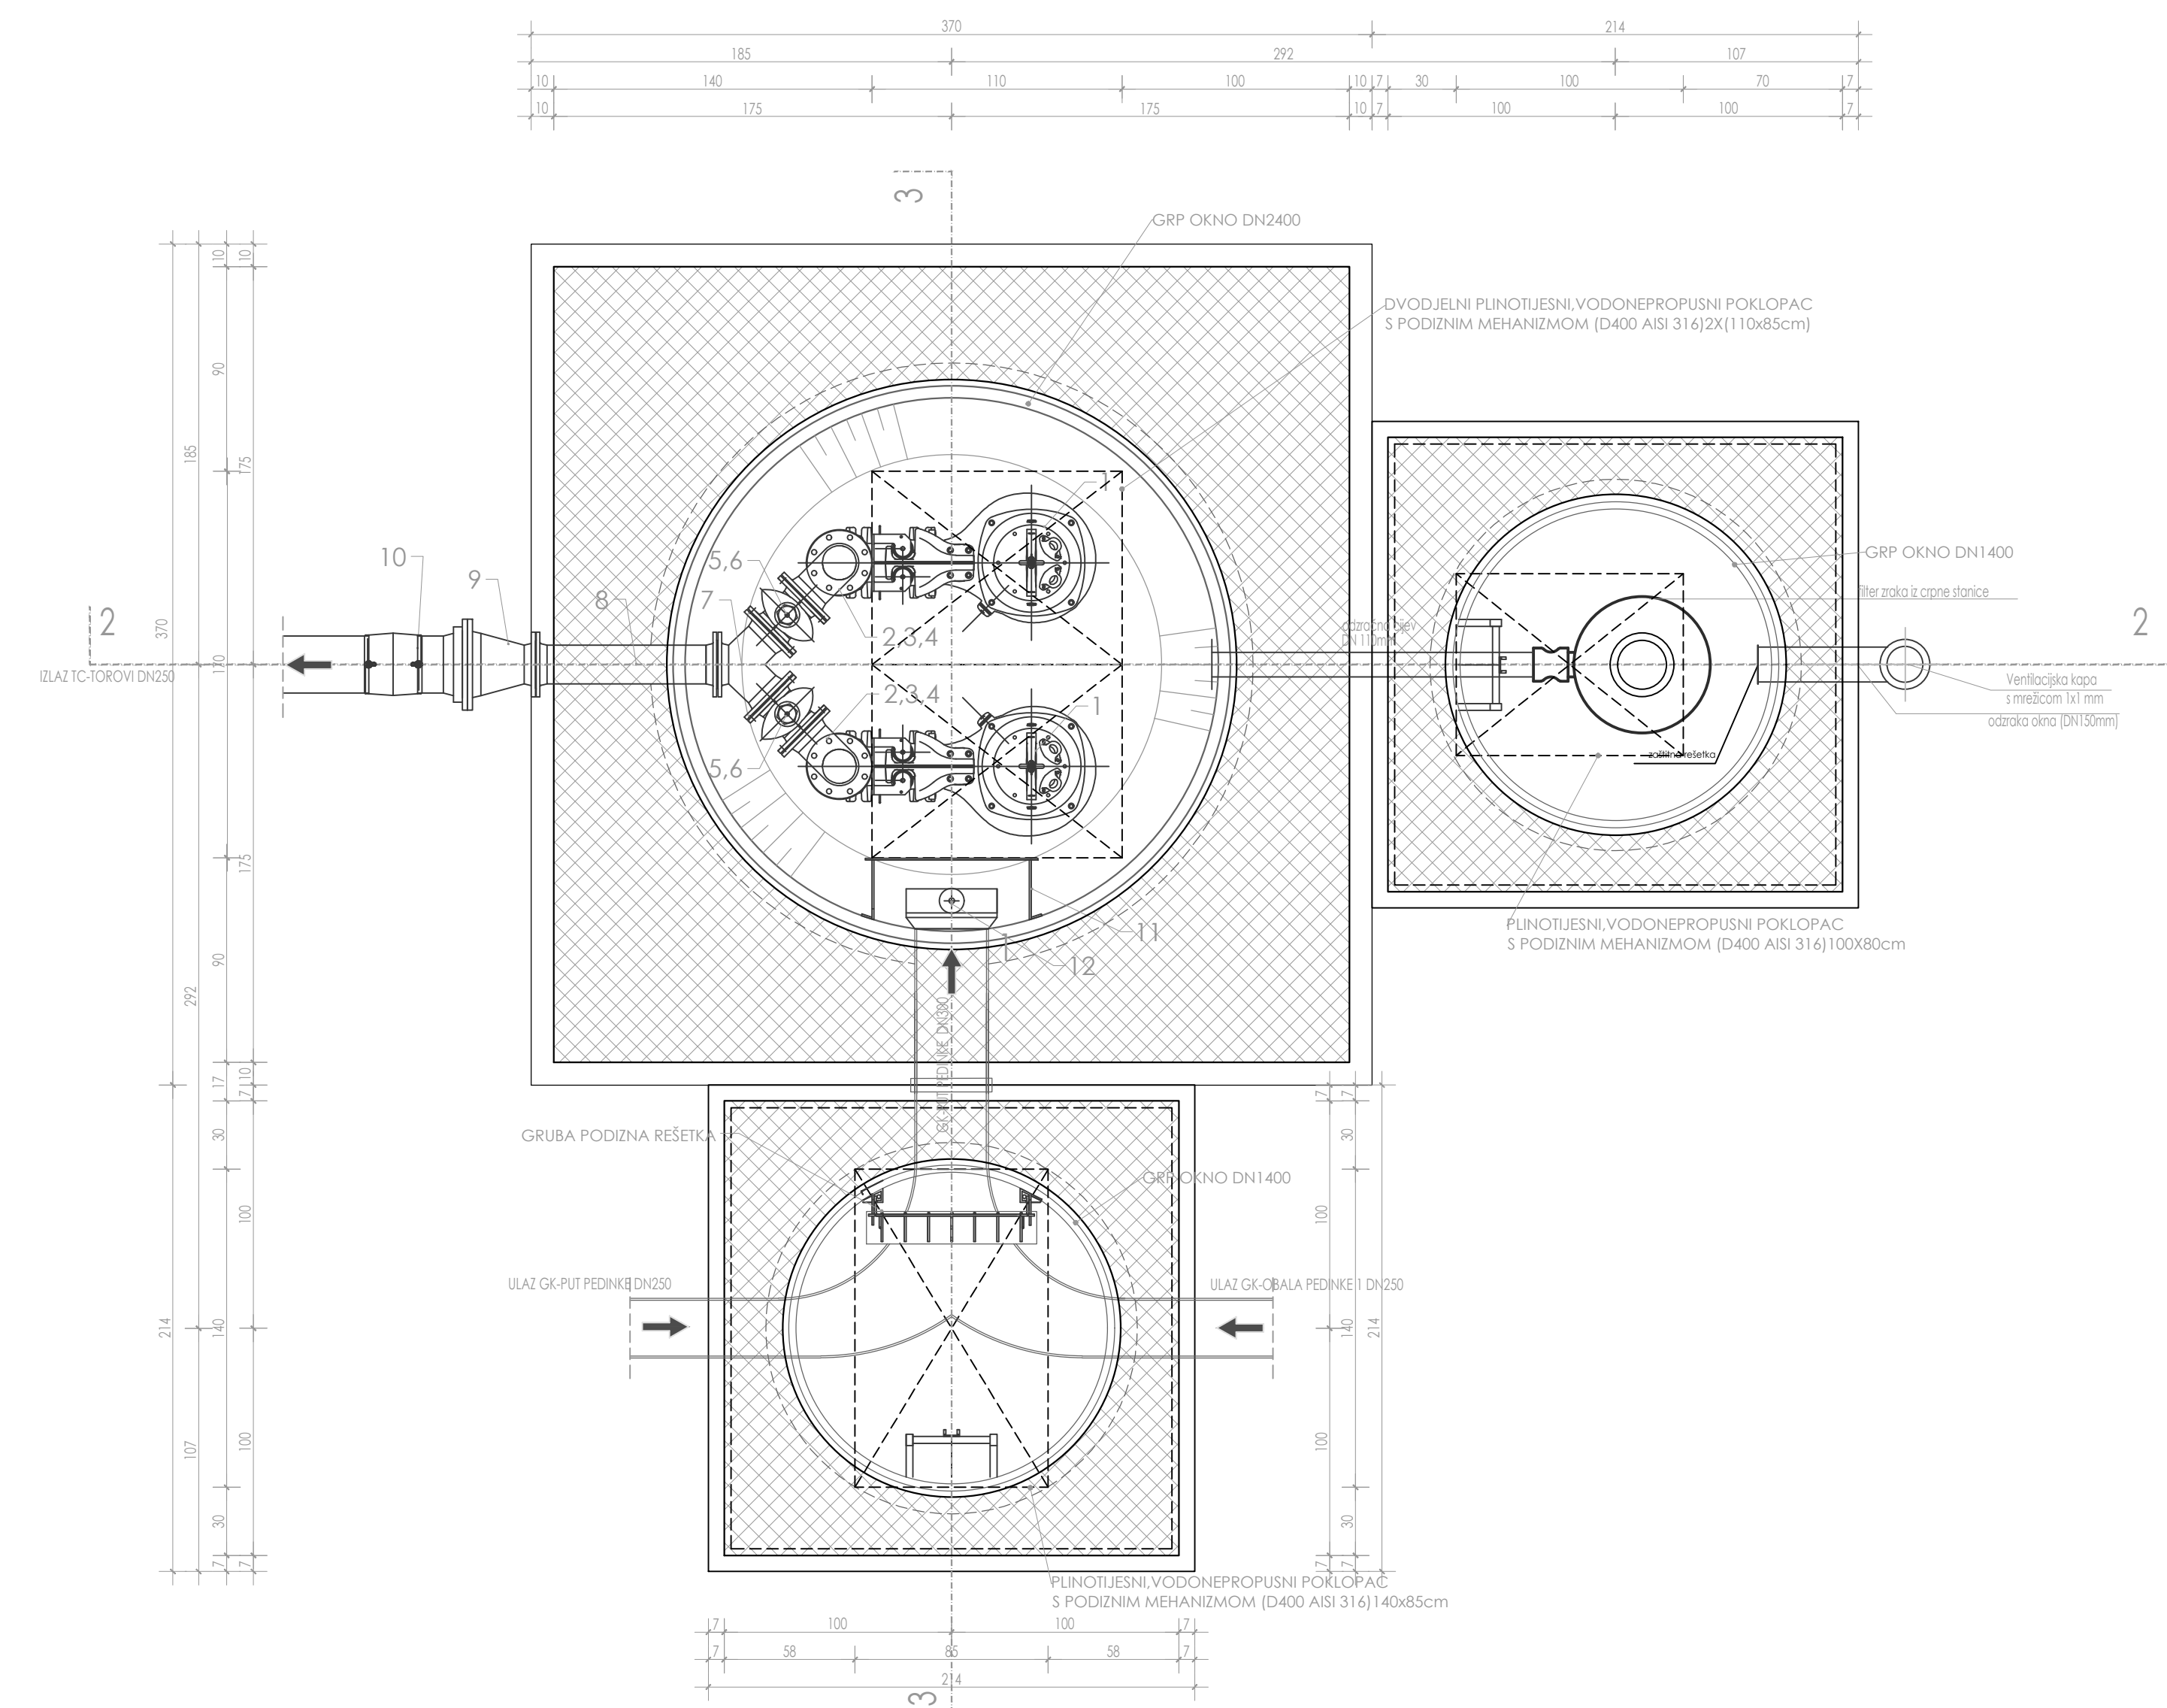

PRESJEK 2-2

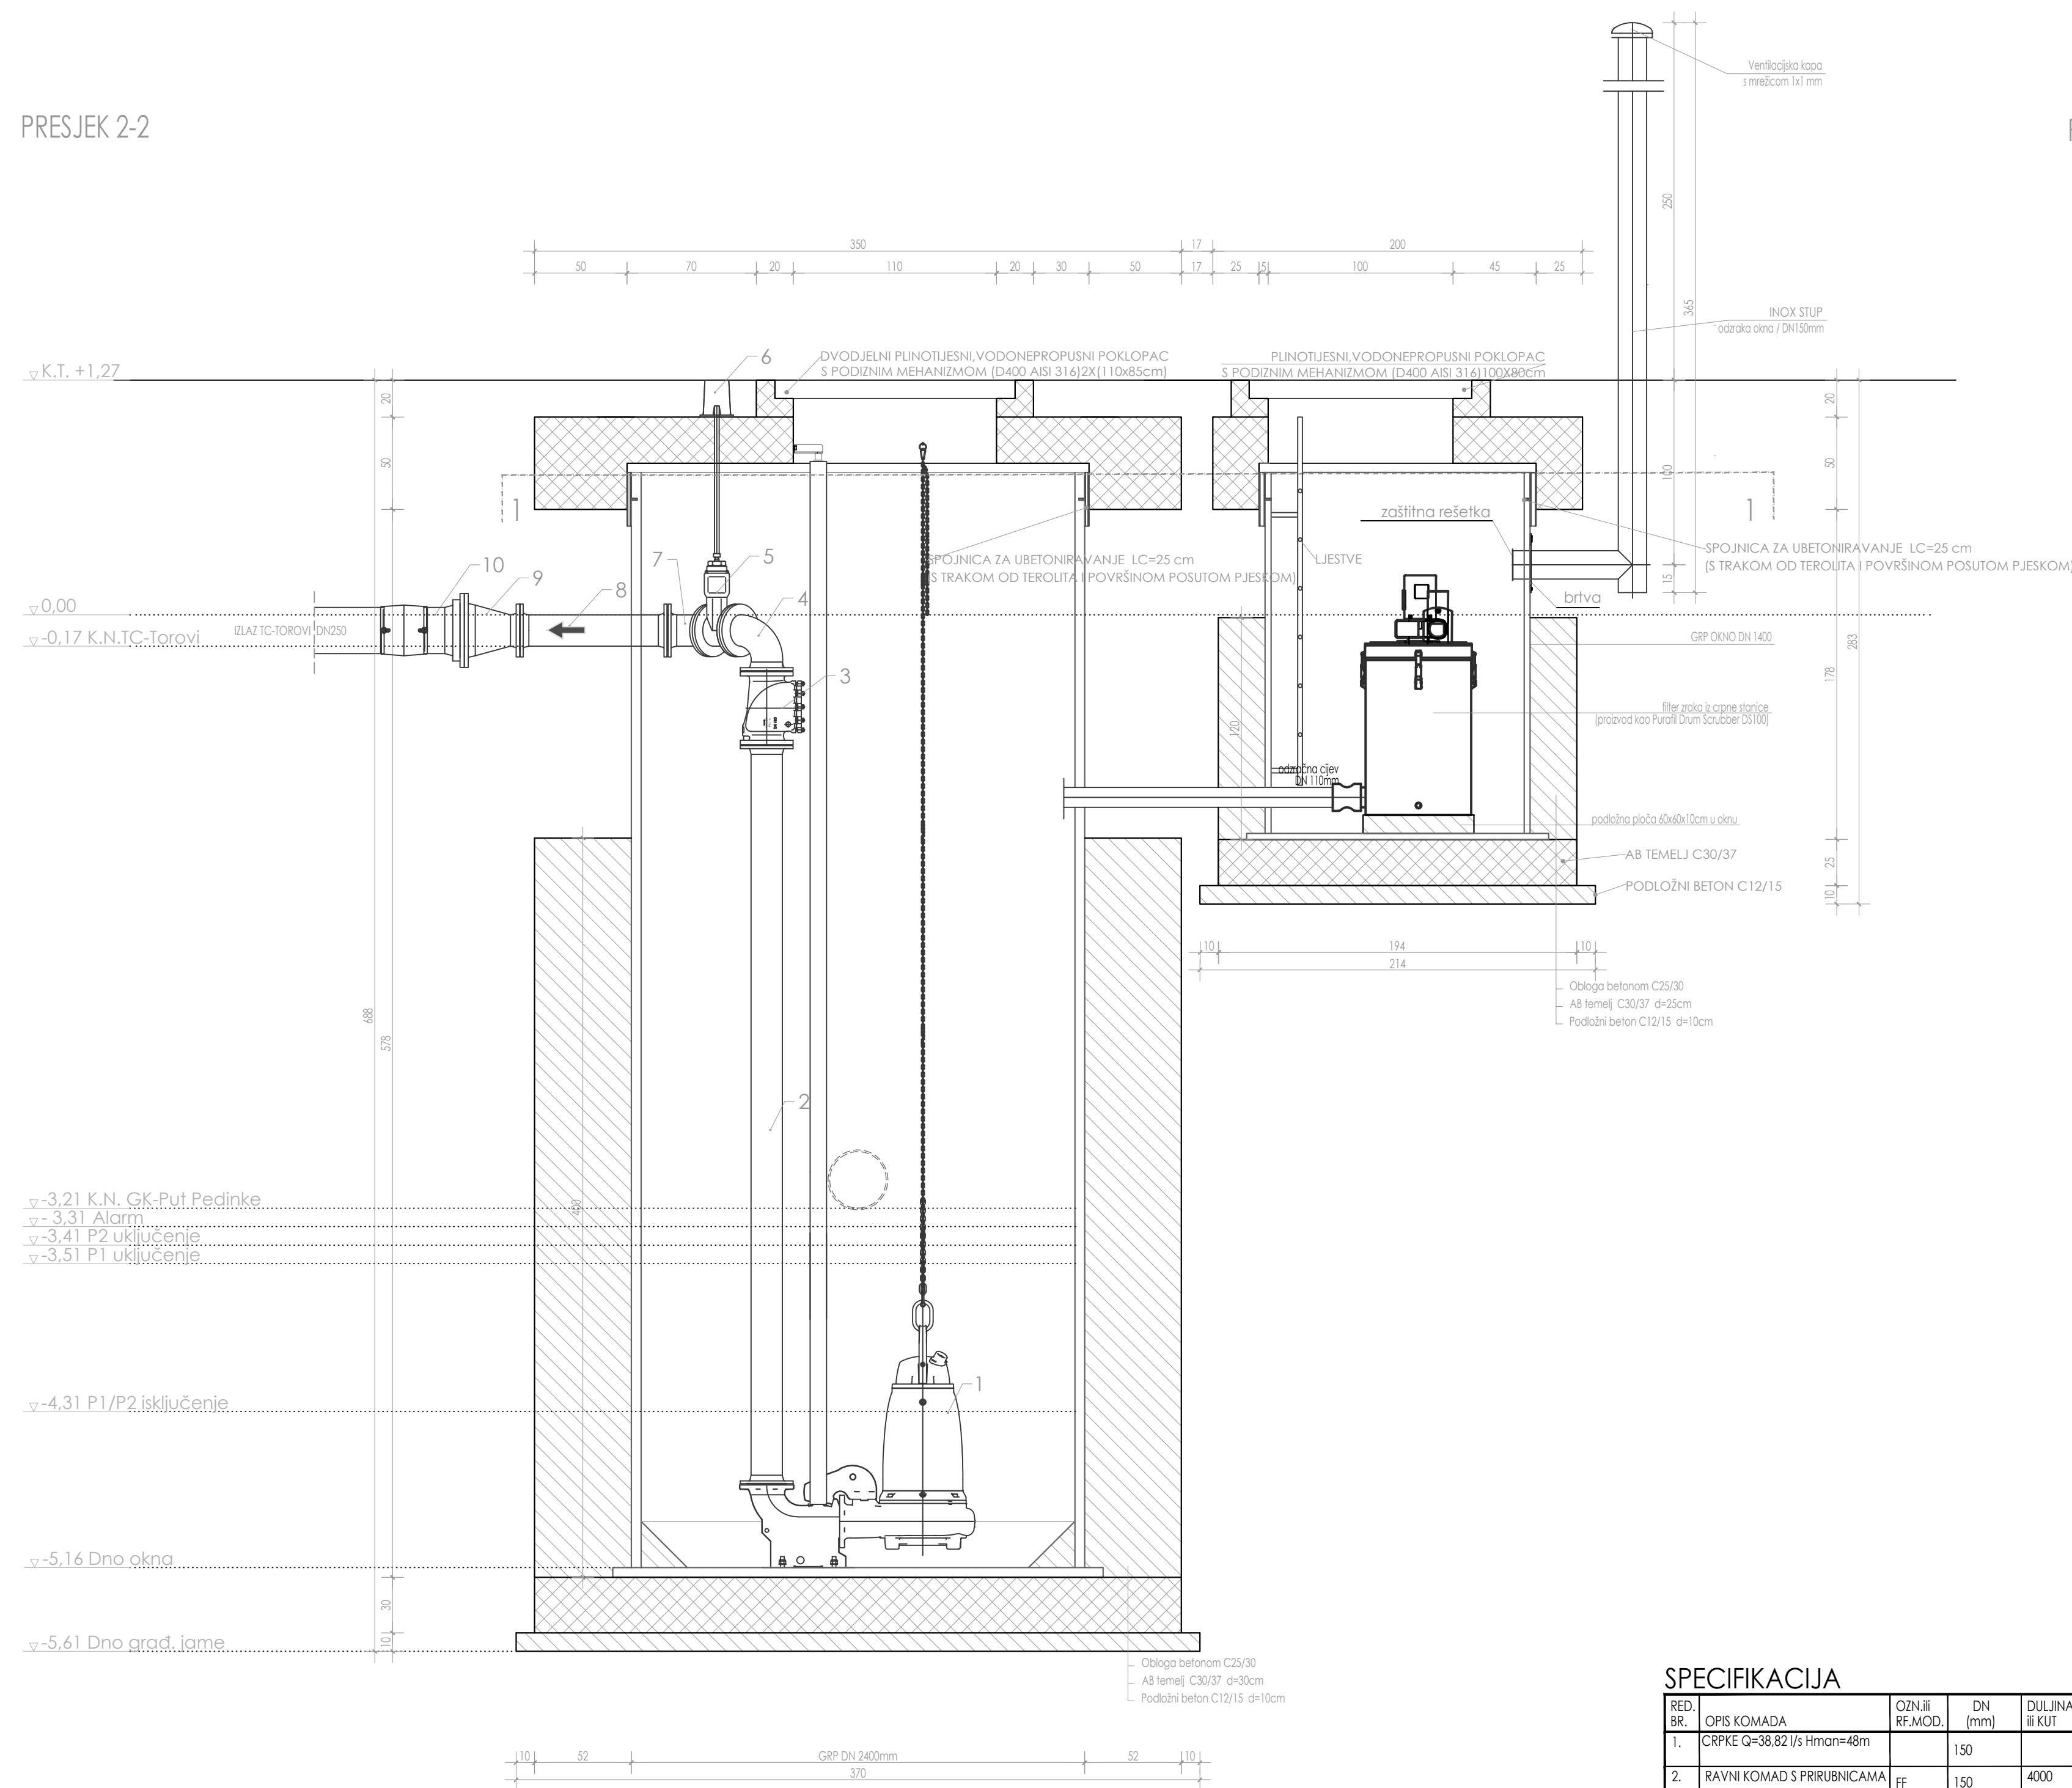

PRESJEK 3-3

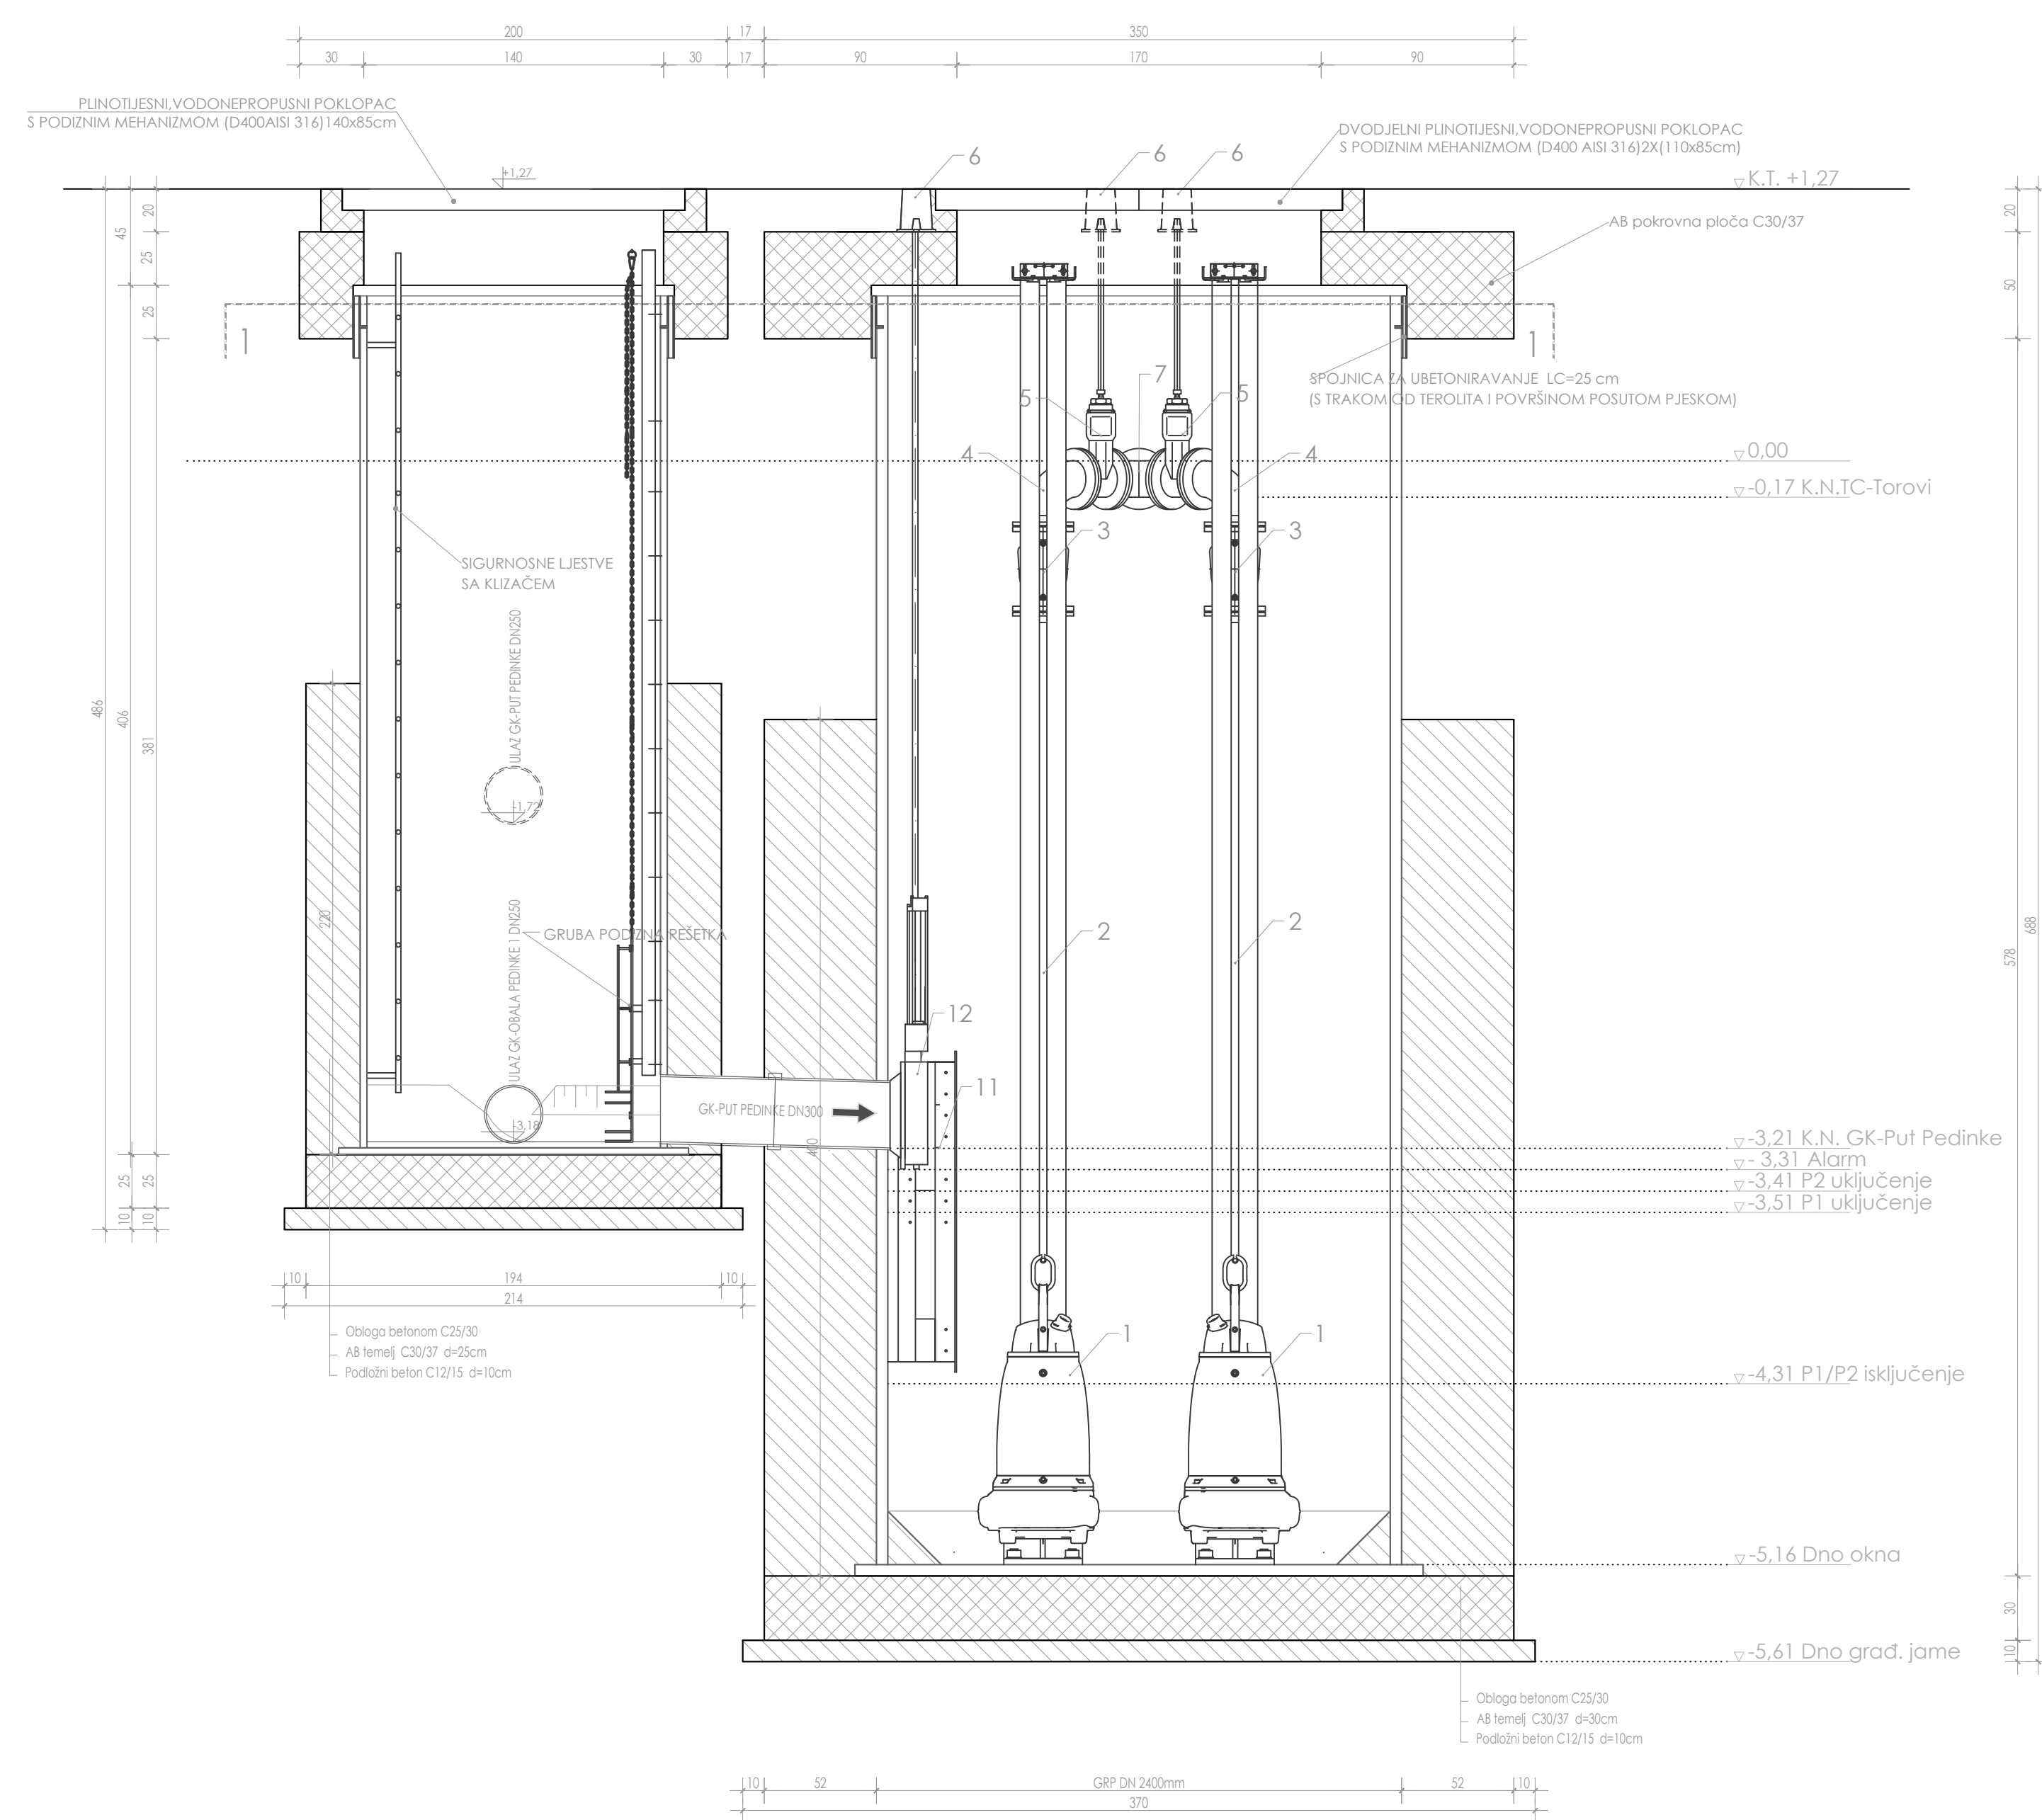

DETALJ ČRPNE STANICE "TOROVI", OKNA GRUBE
REŠETKE OGR1 I OKNA FILTERA ZRAKA
MJ 1:25

RED. BR.	OPIS KOMADA	OSN. IZV. JAC. IZD.	DN (mm)	DULJINA (mm)	KOLIC. IZV. JAC. IZD.
1.	OPIS: KOMAD 50 (2) 150mm-48m		150	2	1000
2.	RAVNI KOMAD 5 PIRIBUNICAMA	FF	150	400	2
3.	PROSTUP/POVRNATA UGLASTA ZALOPKA		150	210	2
4.	LOKNI KOMAD 5 PIRIBUNICAMA	Q	150	2	2
5.	ZAGUSI SA UGRADBENOM GARANTICIJOM		150	210	2
6.	UČIONI KAP		150	2	2
7.	ODJEDNJI KOMAD	Y	150	1	1
8.	RAVNI KOMAD 5 PIRIBUNICAMA	FF	150	800	1
9.	REDUKCIJSKI PIRIBUNICAMA	FFR	150/250	300	1
10.	PE TULJAK SA IZJEČOM PIRIBUNICIJOM		250	240	1
11.	UVRATNA TOČKA		150	1	1
12.	ZAGUSICA SA UGRADBENOM GARANTICIJOM		300	1	1