


GK-Obala Pedinke 1

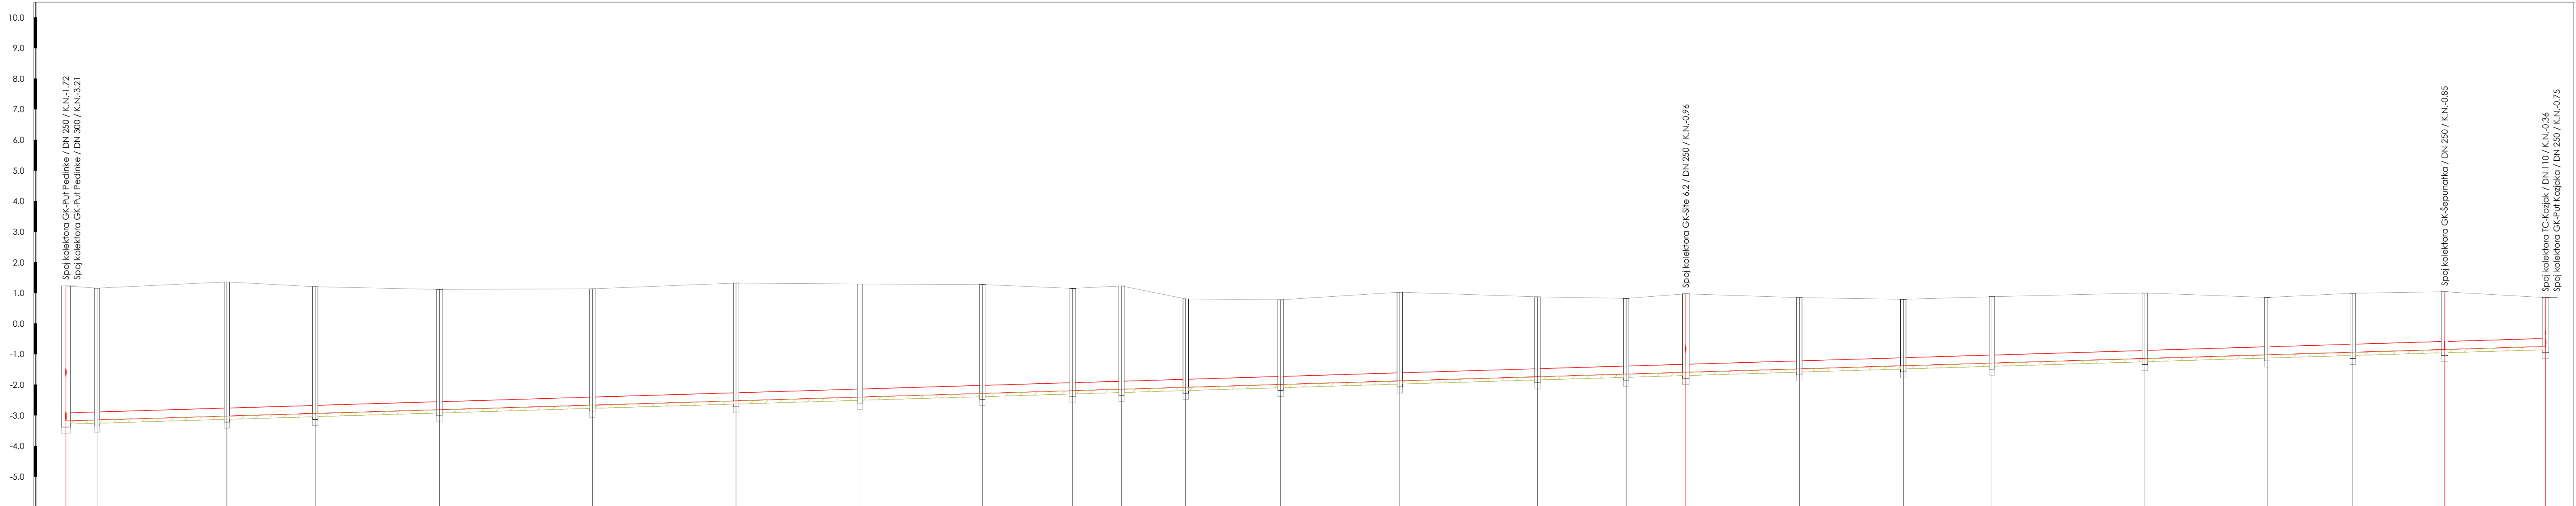

OZNAKA I RAZMAK ČVOROVA	OGR1	10.17	42.46	k284	28.89	k283	40.61	k282	50.02	k281	47.00	k280	40.50	k279	40.00	k278	29.50	k277	16.00	k276	21.00	k275	31.00	k274	39.00	k273	45.00	k272	29.00	k271	19.50	k270	37.10	k269	34.00	k268	29.00	k267	50.00	k266	40.00	k265	28.00	k264	30.00	k263	33.00	PO3
MATERIJAL I UNUTARNJI PROFIL CIJEVI			GRP 250mm	
NAGIB NIVELETE			3.0 ‰	
OPIS OKNA	GrpØ140		GrpØ800		GrpØ800		GrpØ800		GrpØ800		GrpØ800		GrpØ800		GrpØ800		GrpØ800		GrpØ800		GrpØ800		GrpØ800		GrpØ800		GrpØ800		GrpØ800		GrpØ800		GrpØ1000		GrpØ800		GrpØ800		GrpØ800		GrpØ800		GrpØ1000		GrpØ1000			
KOTA TERENA [m n.m.]	1.23	1.15	1.36	1.20	1.32	1.28	1.15	1.23	0.80	0.77	1.02	0.87	0.82	0.97	0.85	0.79	0.88	1.00	0.85	0.99	0.88	1.04	0.84																									
KOTA NIVELETE [m n.m.]	-3.18	-3.15	-3.02	-2.94	-2.81	-2.66	-2.52	-2.28	-2.19	-2.15	-2.08	-1.99	-1.87	-1.74	-1.65	-1.59	-1.48	-1.38	-1.29	-1.14	-1.02	-0.85	-0.75																									
KOTA DNA ROVA [m n.m.]	-3.29	-3.26	-3.13	-3.02	-2.92	-2.77	-2.63	-2.39	-2.30	-2.19	-2.10	-1.99	-1.87	-1.74	-1.65	-1.59	-1.48	-1.38	-1.29	-1.14	-1.02	-0.85	-0.75																									
KOTA DNA ROVA [m n.m.]	-3.29	-3.26	-3.13	-3.02	-2.92	-2.77	-2.63	-2.39	-2.30	-2.19	-2.10	-1.99	-1.87	-1.74	-1.65	-1.59	-1.48	-1.38	-1.29	-1.14	-1.02	-0.85	-0.75																									
DUBINA ISKOPA ROVA [m]	4.52	4.41	4.49	4.25	4.03	3.91	3.95	3.66	3.45	3.48	2.99	2.87	3.00	2.72	2.58	2.67	2.43	2.28	2.28	2.25	1.98	2.04	1.99	1.70																								
HORIZONTALNI KUT		162.20°	190.24°	146.65°	170.09°	185.64°	187.96°	179.53°	163.36°	219.40°	204.21°	167.65°	164.96°	180.09°	167.08°	167.78°	181.53°	181.92°	176.31°	186.67°	185.00°	176.31°	178.66°	170.00°																								
VERTIKALNI KUT		0.00°	0.00°	0.00°	0.00°	0.00°	0.00°	0.00°	0.00°	0.00°	0.00°	0.00°	0.00°	0.00°	0.00°	0.00°	0.00°	0.00°	0.00°	0.00°	0.00°	0.00°	0.00°	0.00°																								
STACIONAŽA TERENA	0+000.00	0+010.17	0+052.62	0+081.51	0+121.12	0+172.14	0+219.14	0+259.64	0+329.14	0+345.14	0+366.14	0+397.14	0+436.14	0+481.14	0+510.14	0+529.64	0+566.74	0+600.74	0+629.74	0+679.74	0+719.74	0+747.74	0+777.74	0+810.74																								

UZDUŽNI PROFILI
GK-Obala Pedinke 1
MJ 1: 1000/100