



GK-Obala Pedinke 2

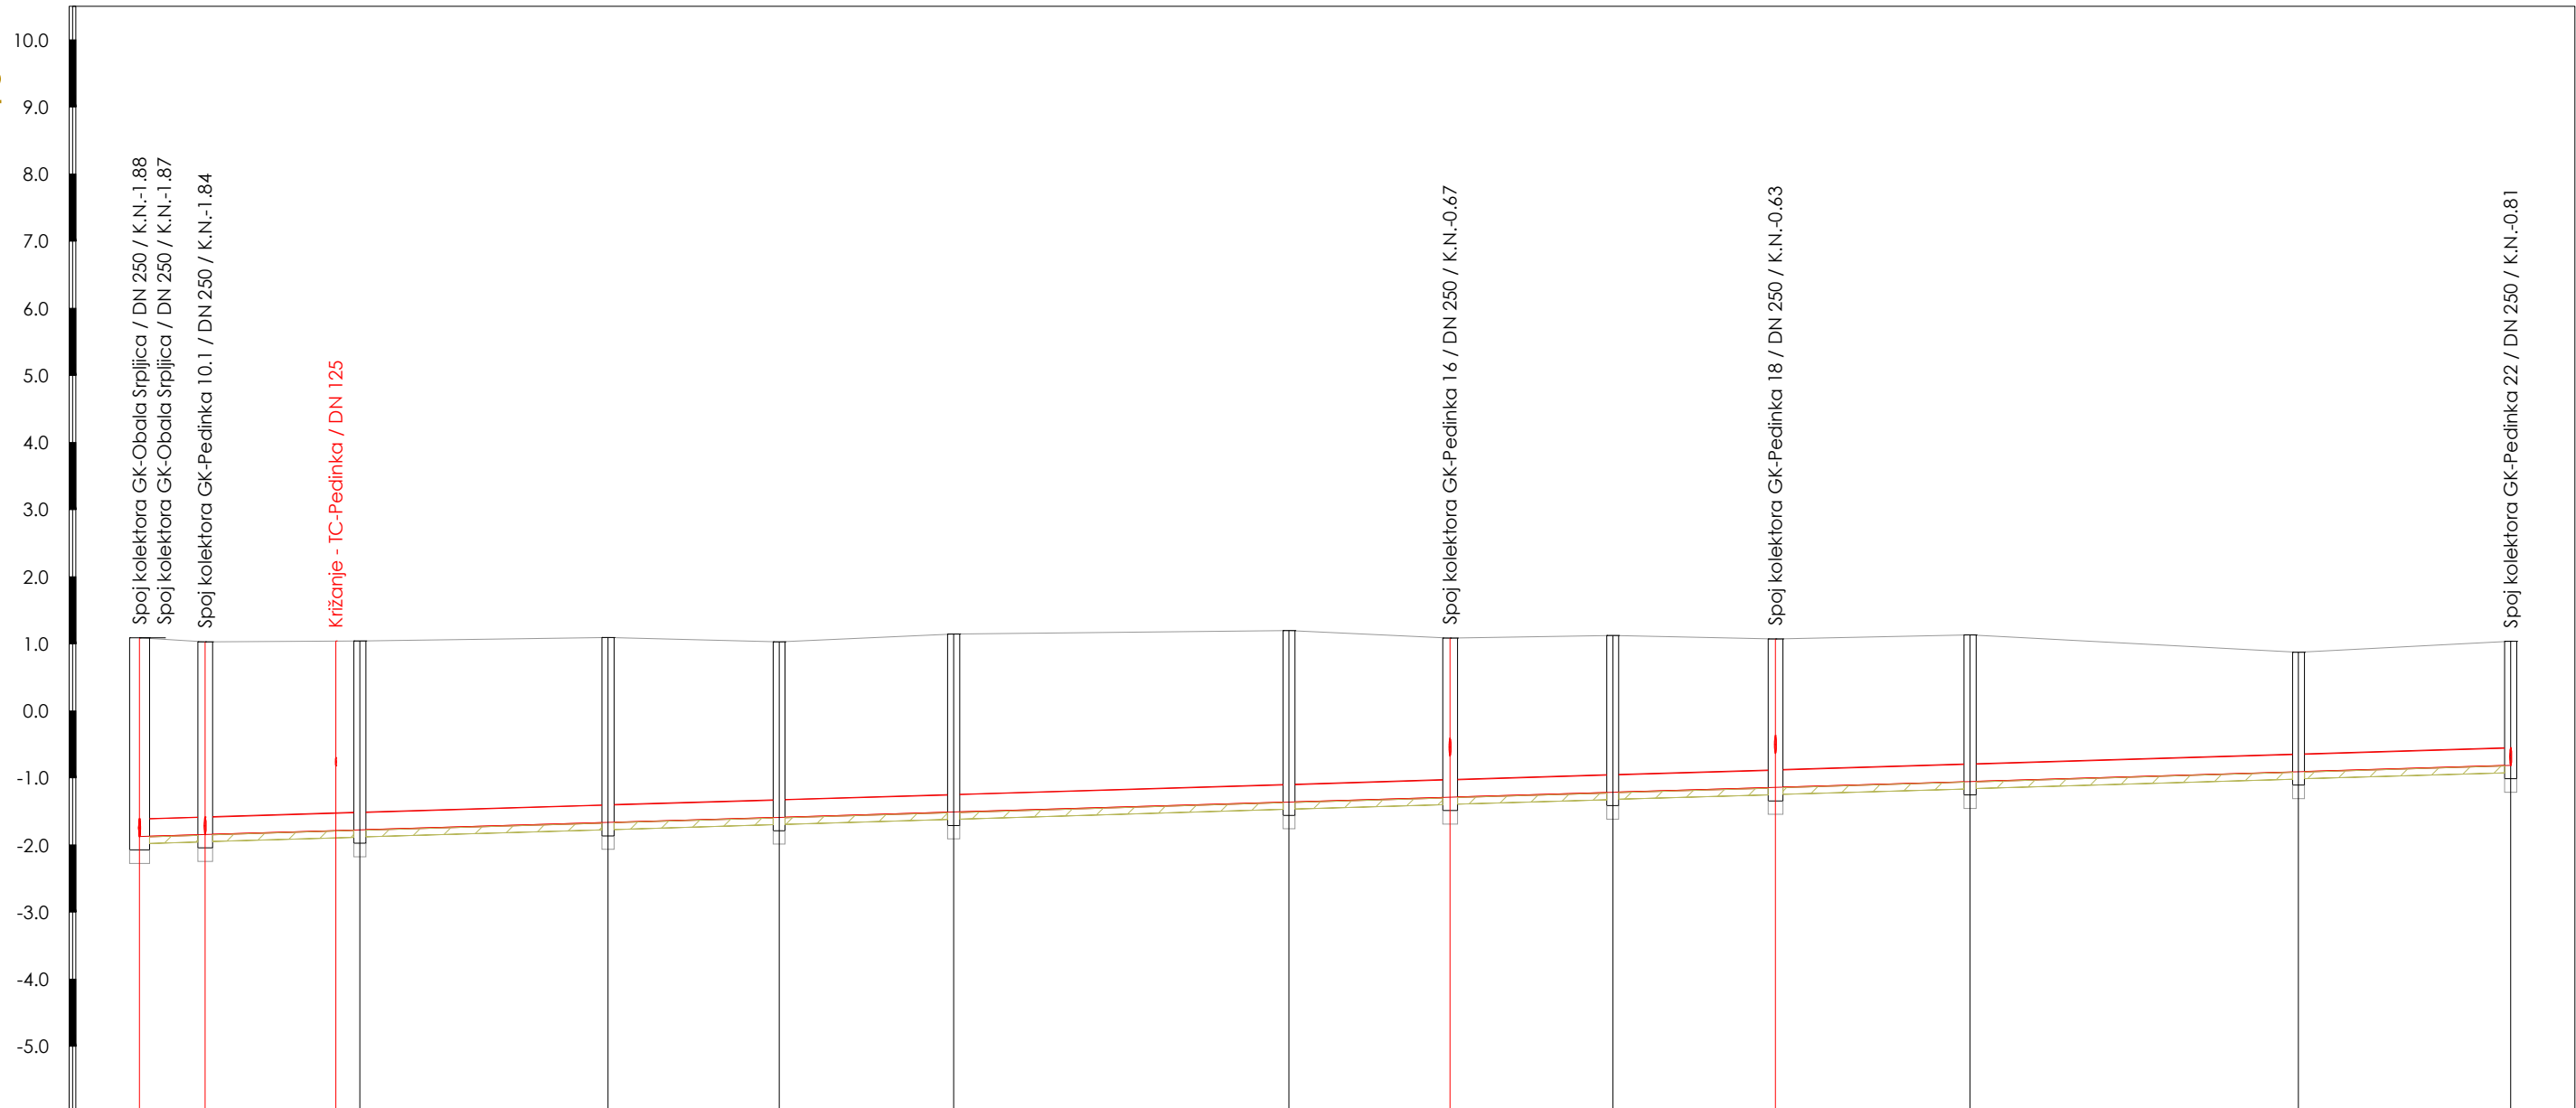


| OZNAKA I RAZMAK ČVOROVA             | OGR2<br>k610<br>23.05<br>k609<br>37.00<br>k608<br>25.50<br>k607<br>26.00<br>k606<br>50.00<br>k605<br>24.00<br>k604<br>24.25<br>k603<br>24.25<br>k602<br>29.00<br>k601<br>48.96<br>k600<br>31.64<br>k599 |          |  |          |  |          |  |          |  |          |  |          |  |          |          |
|-------------------------------------|---|----------|--|----------|--|----------|--|----------|--|----------|--|----------|--|----------|----------|
| MATERIJAL I UNUTARNJI PROFIL CIJEVI | GRP 250mm   |          |  |          |  |          |  |          |  |          |  |          |  |          |          |
| NAGIB NIVELETE                      | 3.0 ‰   |          |  |          |  |          |  |          |  |          |  |          |  |          |          |
| OPIS OKNA                           | GRPØ 400  | GRPØ 100 |  | GRPØ800  |  | GRPØ800  |  | GRPØ800  |  | GRPØ800  |  | GRPØ800  |  | GRPØ800  | GRPØ800  |
| KOTA TERENA [m n.m.]                | 1.09  | 1.03     |  | 1.04     |  | 1.09     |  | 1.19     |  | 1.08     |  | 1.12     |  | 1.07     | 1.13     |
| KOTA NIVELETE [m n.m.]              | -1.87   | -1.84    |  | -1.77    |  | -1.66    |  | -1.59    |  | -1.51    |  | -1.47    |  | -1.41    | -1.35    |
| KOTA DNA ROVA [m n.m.]              | -1.98   | -1.95    |  | -1.88    |  | -1.77    |  | -1.69    |  | -1.62    |  | -1.52    |  | -1.45    | -1.38    |
| DUBINA ISKOPA ROVA [m]              | 3.07  | 2.98     |  | 2.92     |  | 2.86     |  | 2.72     |  | 2.76     |  | 2.44     |  | 2.29     | 1.96     |
| HORIZONTALNI KUT                    |   | 170.43°  |  | 186.17°  |  | 153.05°  |  | 179.79°  |  | 184.58°  |  | 180.00°  |  | 163.61°  | 189      |
| VERTIKALNI KUT                      |   | 0.00°    |  | -0.00°   |  | -0.00°   |  | 0.00°    |  | 0.00°    |  | -0.00°   |  | 0.00°    | 0.00°    |
| STACIONAŽA TERENA                   | 0+000.00  | 0+009.78 |  | 0+035.82 |  | 0+069.82 |  | 0+095.32 |  | 0+121.32 |  | 0+219.57 |  | 0+272.82 | 0+335.42 |

GK- Pedinka 22

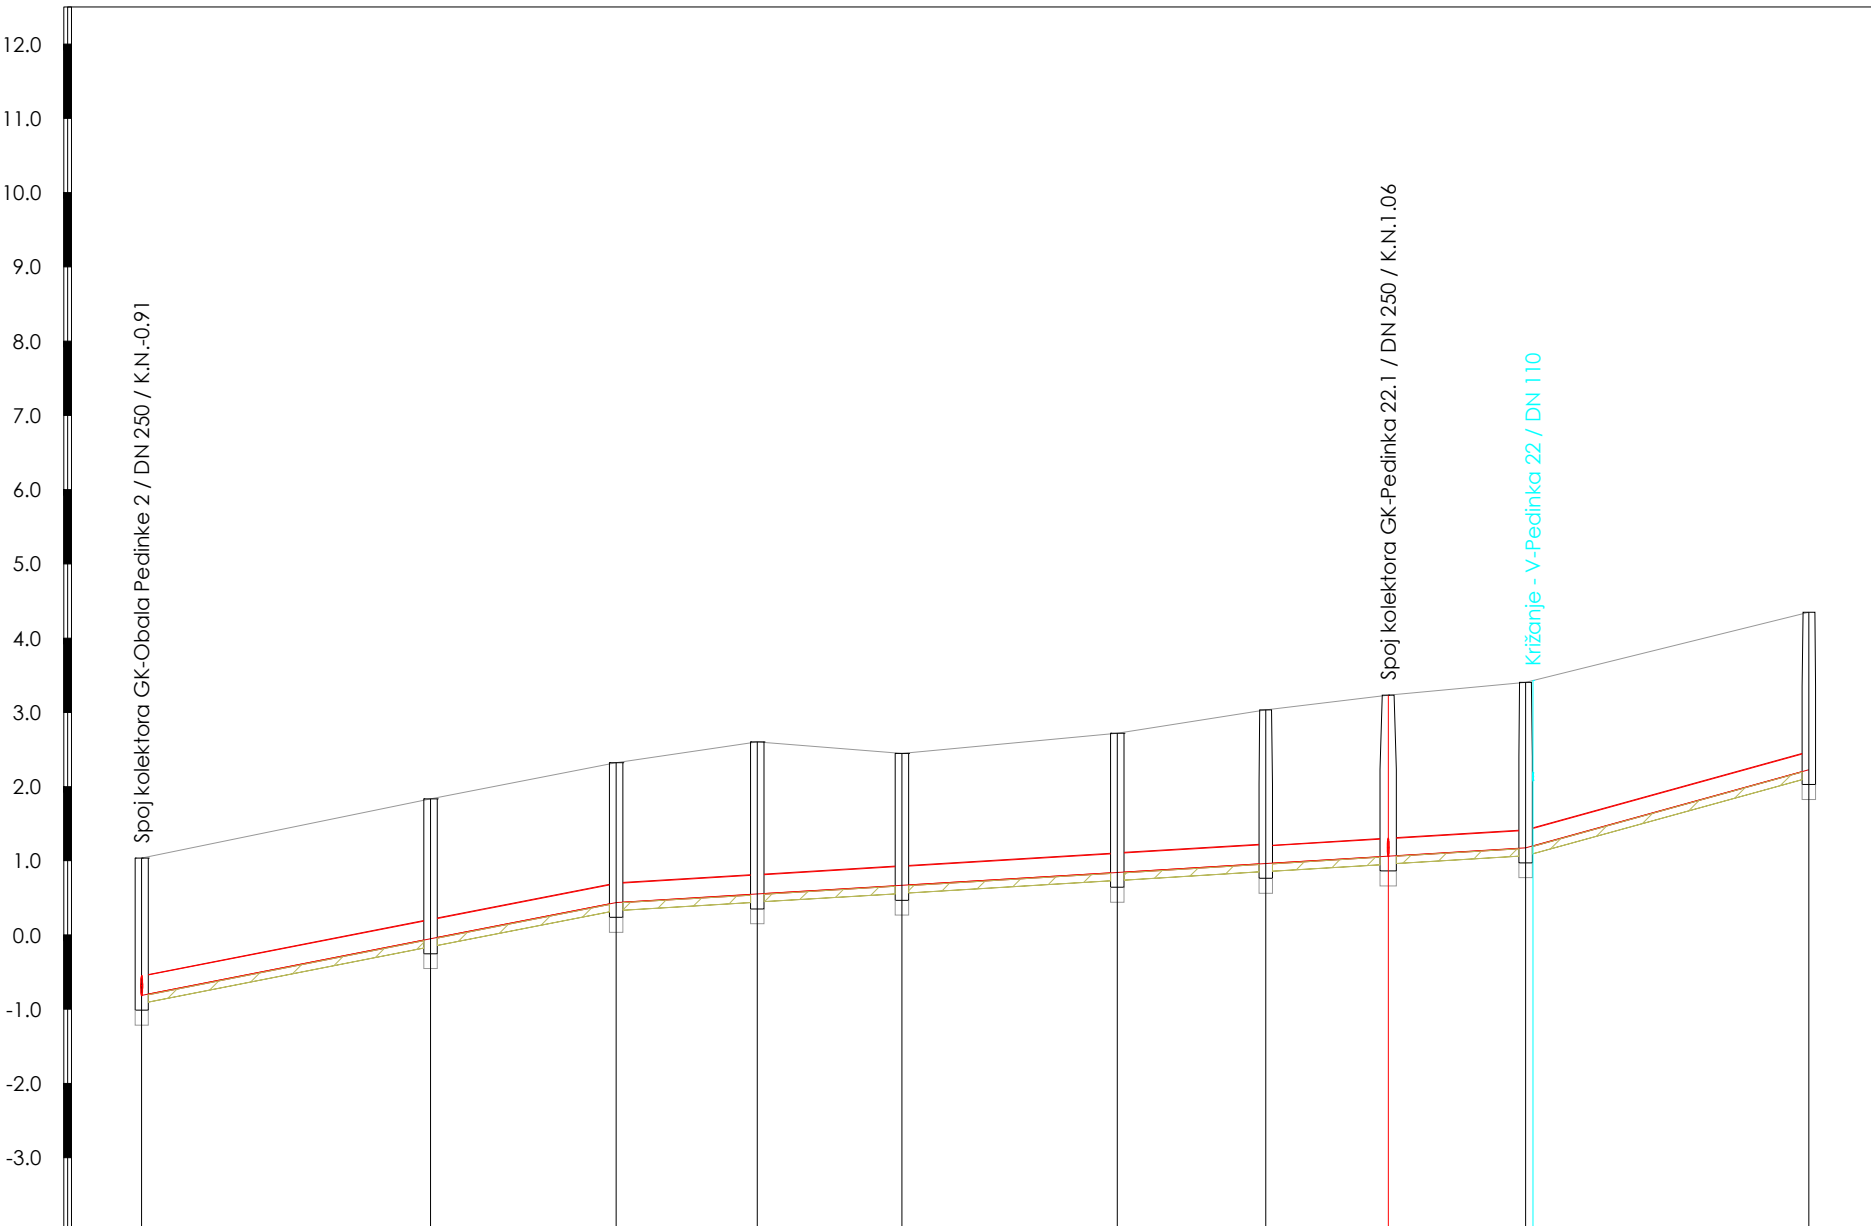

| OZNAKA I RAZMAK ČVOROVA             | k599<br>38.92<br>k619<br>25.00<br>k618<br>19.00<br>k617<br>19.50<br>k616<br>29.00<br>k615<br>20.00<br>k614<br>16.50<br>k613<br>18.50<br>k612<br>38.17<br>k611 |          |          |          |          |          |          |          |          |          |
|-------------------------------------|---|----------|----------|----------|----------|----------|----------|----------|----------|----------|
| MATERIJAL I UNUTARNJI PROFIL CIJEVI | GRP 250mm   |          |          |          |          |          |          |          |          |          |
| NAGIB NIVELETE                      | 19.6 ‰  |          |          |          |          |          |          |          |          |          |
| OPIS OKNA                           | GRPØ800   | GRPØ800  | GRPØ800  | GRPØ800  | GRPØ800  | GRPØ800  | PEØ800   | PEØ1000  | PEØ800   | PEØ800   |
| KOTA TERENA [m n.m.]                | 1.04  | 1.84     | 2.32     | 2.60     | 2.44     | 2.72     | 3.03     | 3.23     | 3.40     | 4.35     |
| KOTA NIVELETE [m n.m.]              | -0.81   | -0.05    | 0.44     | 0.55     | 0.67     | 0.84     | 0.96     | 1.06     | 1.17     | 2.23     |
| KOTA DNA ROVA [m n.m.]              | -0.92   | -0.16    | 0.33     | 0.44     | 0.56     | 0.74     | 0.86     | 0.95     | 1.07     | 2.12     |
| DUBINA ISKOPA ROVA [m]              | 1.96  | 1.99     | 1.99     | 2.16     | 1.88     | 1.98     | 2.18     | 2.28     | 2.34     | 2.23     |
| HORIZONTALNI KUT                    |   | 178.97°  | 180.55°  | 184.87°  | 194.80°  | 178.68°  | 181.25°  | 179.33°  | 183.81°  |          |
| VERTIKALNI KUT                      |   | -0.00°   | -0.78°   | -0.00°   | -0.00°   | 0.00°    | -0.00°   | 0.00°    | 1.24°    |          |
| STACIONAŽA TERENA                   | 0+000.00  | 0+038.92 | 0+065.92 | 0+085.92 | 0+102.42 | 0+131.42 | 0+151.42 | 0+167.92 | 0+186.42 | 0+224.59 |

GK- Pedinka 22.1

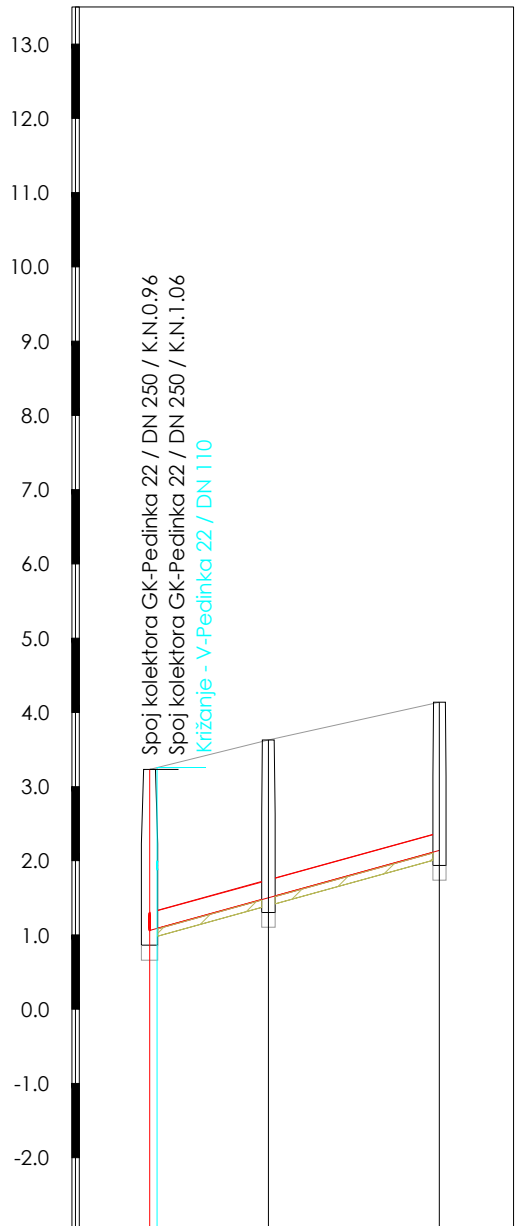

| OZNAKA I RAZMAK ČVOROVA             | k613<br>14.00<br>k621<br>23.04<br>k620 |          |          |
|-------------------------------------|--|----------|----------|
| MATERIJAL I UNUTARNJI PROFIL CIJEVI | PVC 250mm                              |          |          |
| NAGIB NIVELETE                      | 27.6 ‰                                 |          |          |
| OPIS OKNA                           | PEØ1000                                | PEØ800   | PEØ800   |
| KOTA TERENA [m n.m.]                | 3.23                                   | 3.63     | 4.14     |
| KOTA NIVELETE [m n.m.]              | 1.06                                   | 1.50     | 2.14     |
| KOTA DNA ROVA [m n.m.]              | 0.95                                   | 1.40     | 2.03     |
| DUBINA ISKOPA ROVA [m]              | 2.28                                   | 2.23     | 2.10     |
| HORIZONTALNI KUT                    |  | 178.44°  |          |
| VERTIKALNI KUT                      |  | 0.00°    |          |
| STACIONAŽA TERENA                   | 0+000.00                               | 0+016.00 | 0+039.04 |

UZDUŽNI PROFILI  
GK-Obala Pedinke 2, GK-Pedinka 22, GK-Pedinka 22.1  
MJ 1: 1000/100