



GK - Šepunatka 9

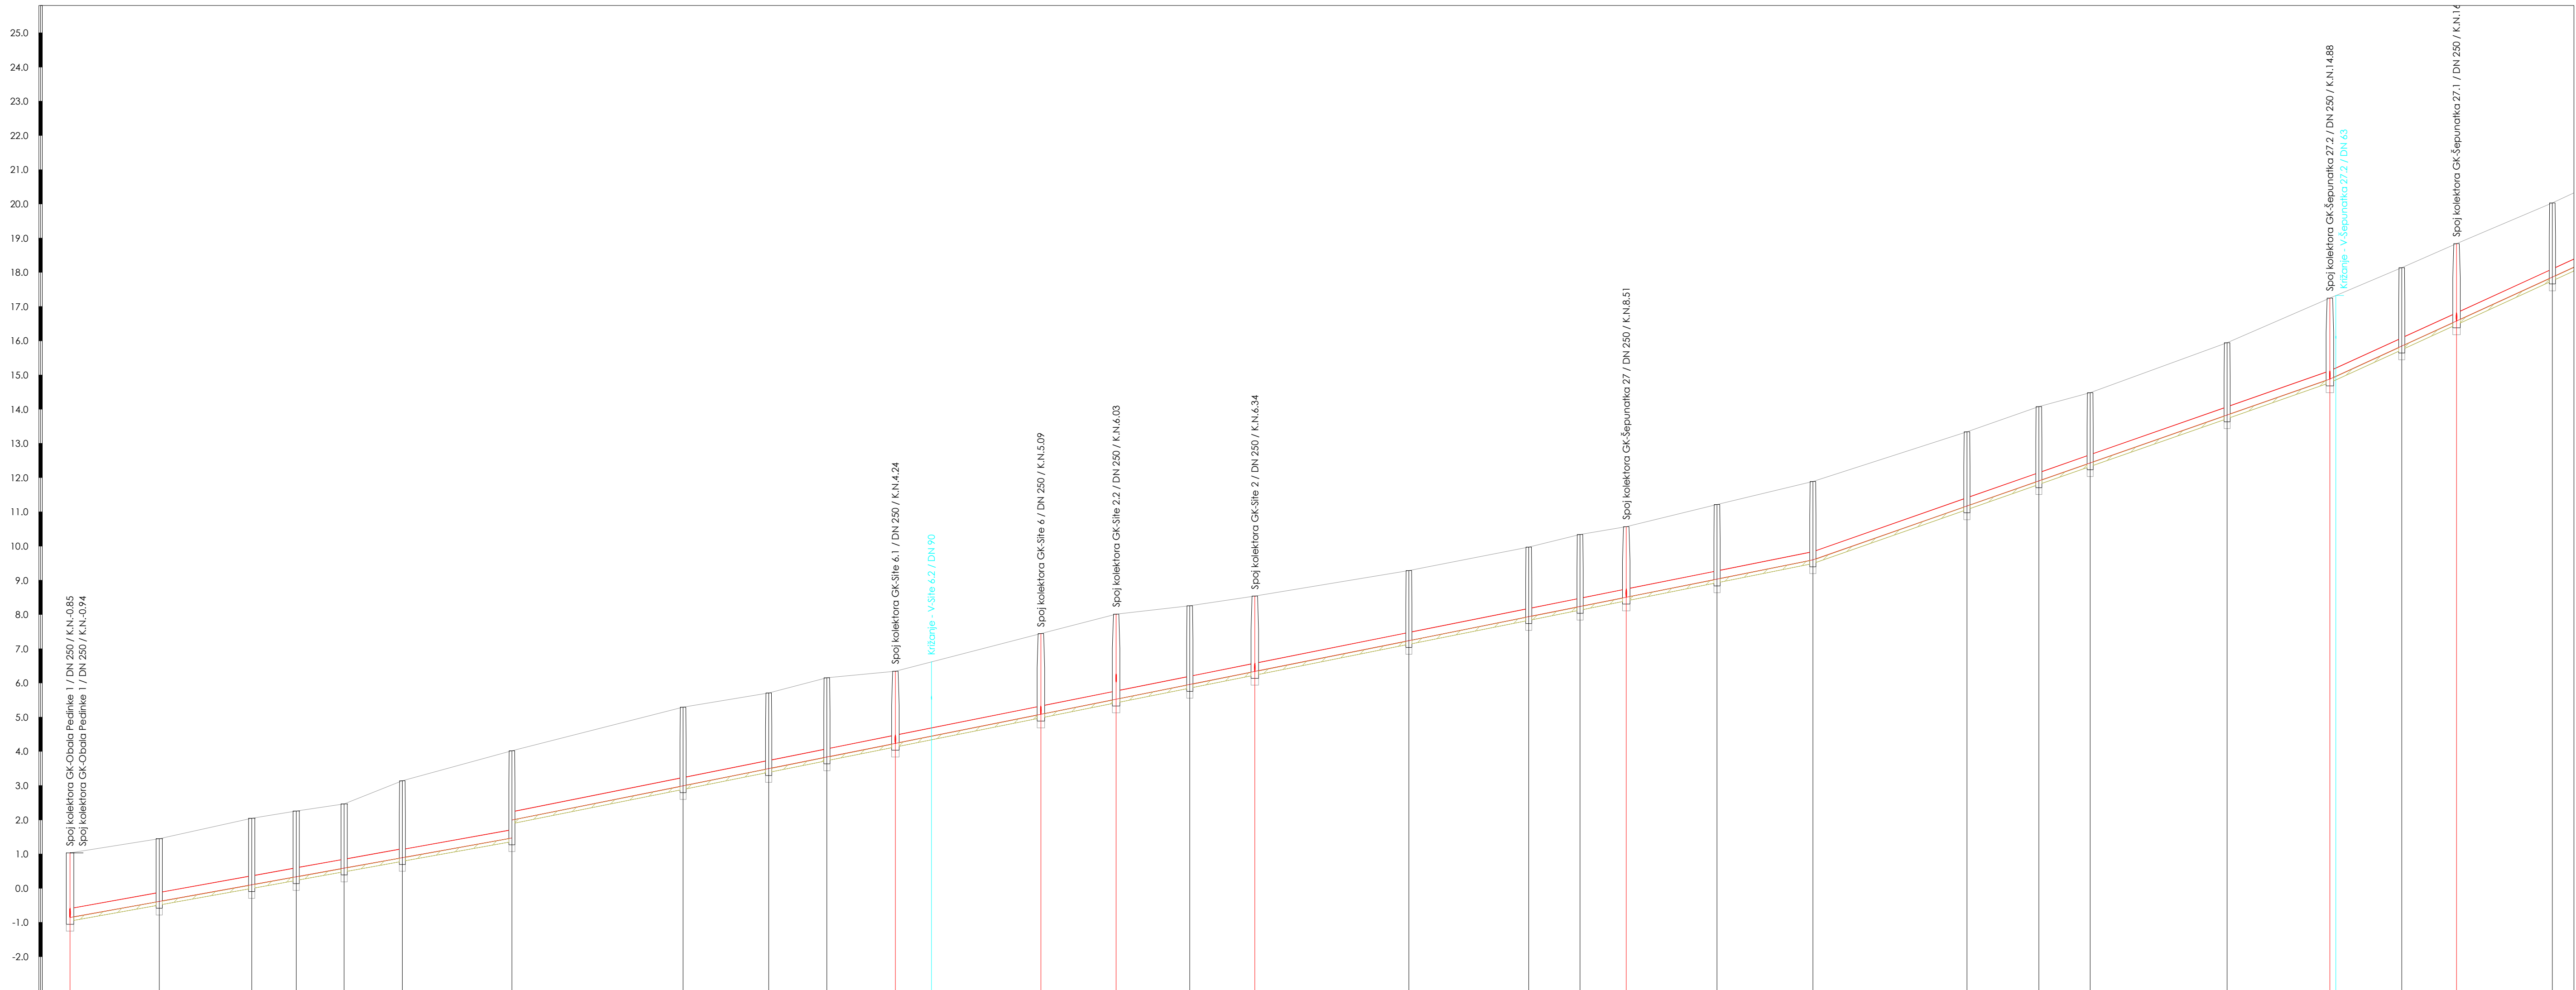

OZNAKA I RAZMAK ČVOROVA	GRP 250mm										PVC 250mm									
NAGIB NIVELETE	18.0 ‰										20.0 ‰									
OPIS OKNA																				
KOTA TERENA [m n.m.]	1.04	0.85									1.04	0.85								
KOTA NIVELETE [m n.m.]	0.84	0.65									0.84	0.65								
KOTA DNA ROVA [m n.m.]	0.84	0.65									0.84	0.65								
DUBINA ISKOPA ROVA [m]	1.99	0.94									1.99	0.94								
HORIZONTALNI KUT																				
VERTIKALNI KUT																				
STACIONAŽA TERENA																				

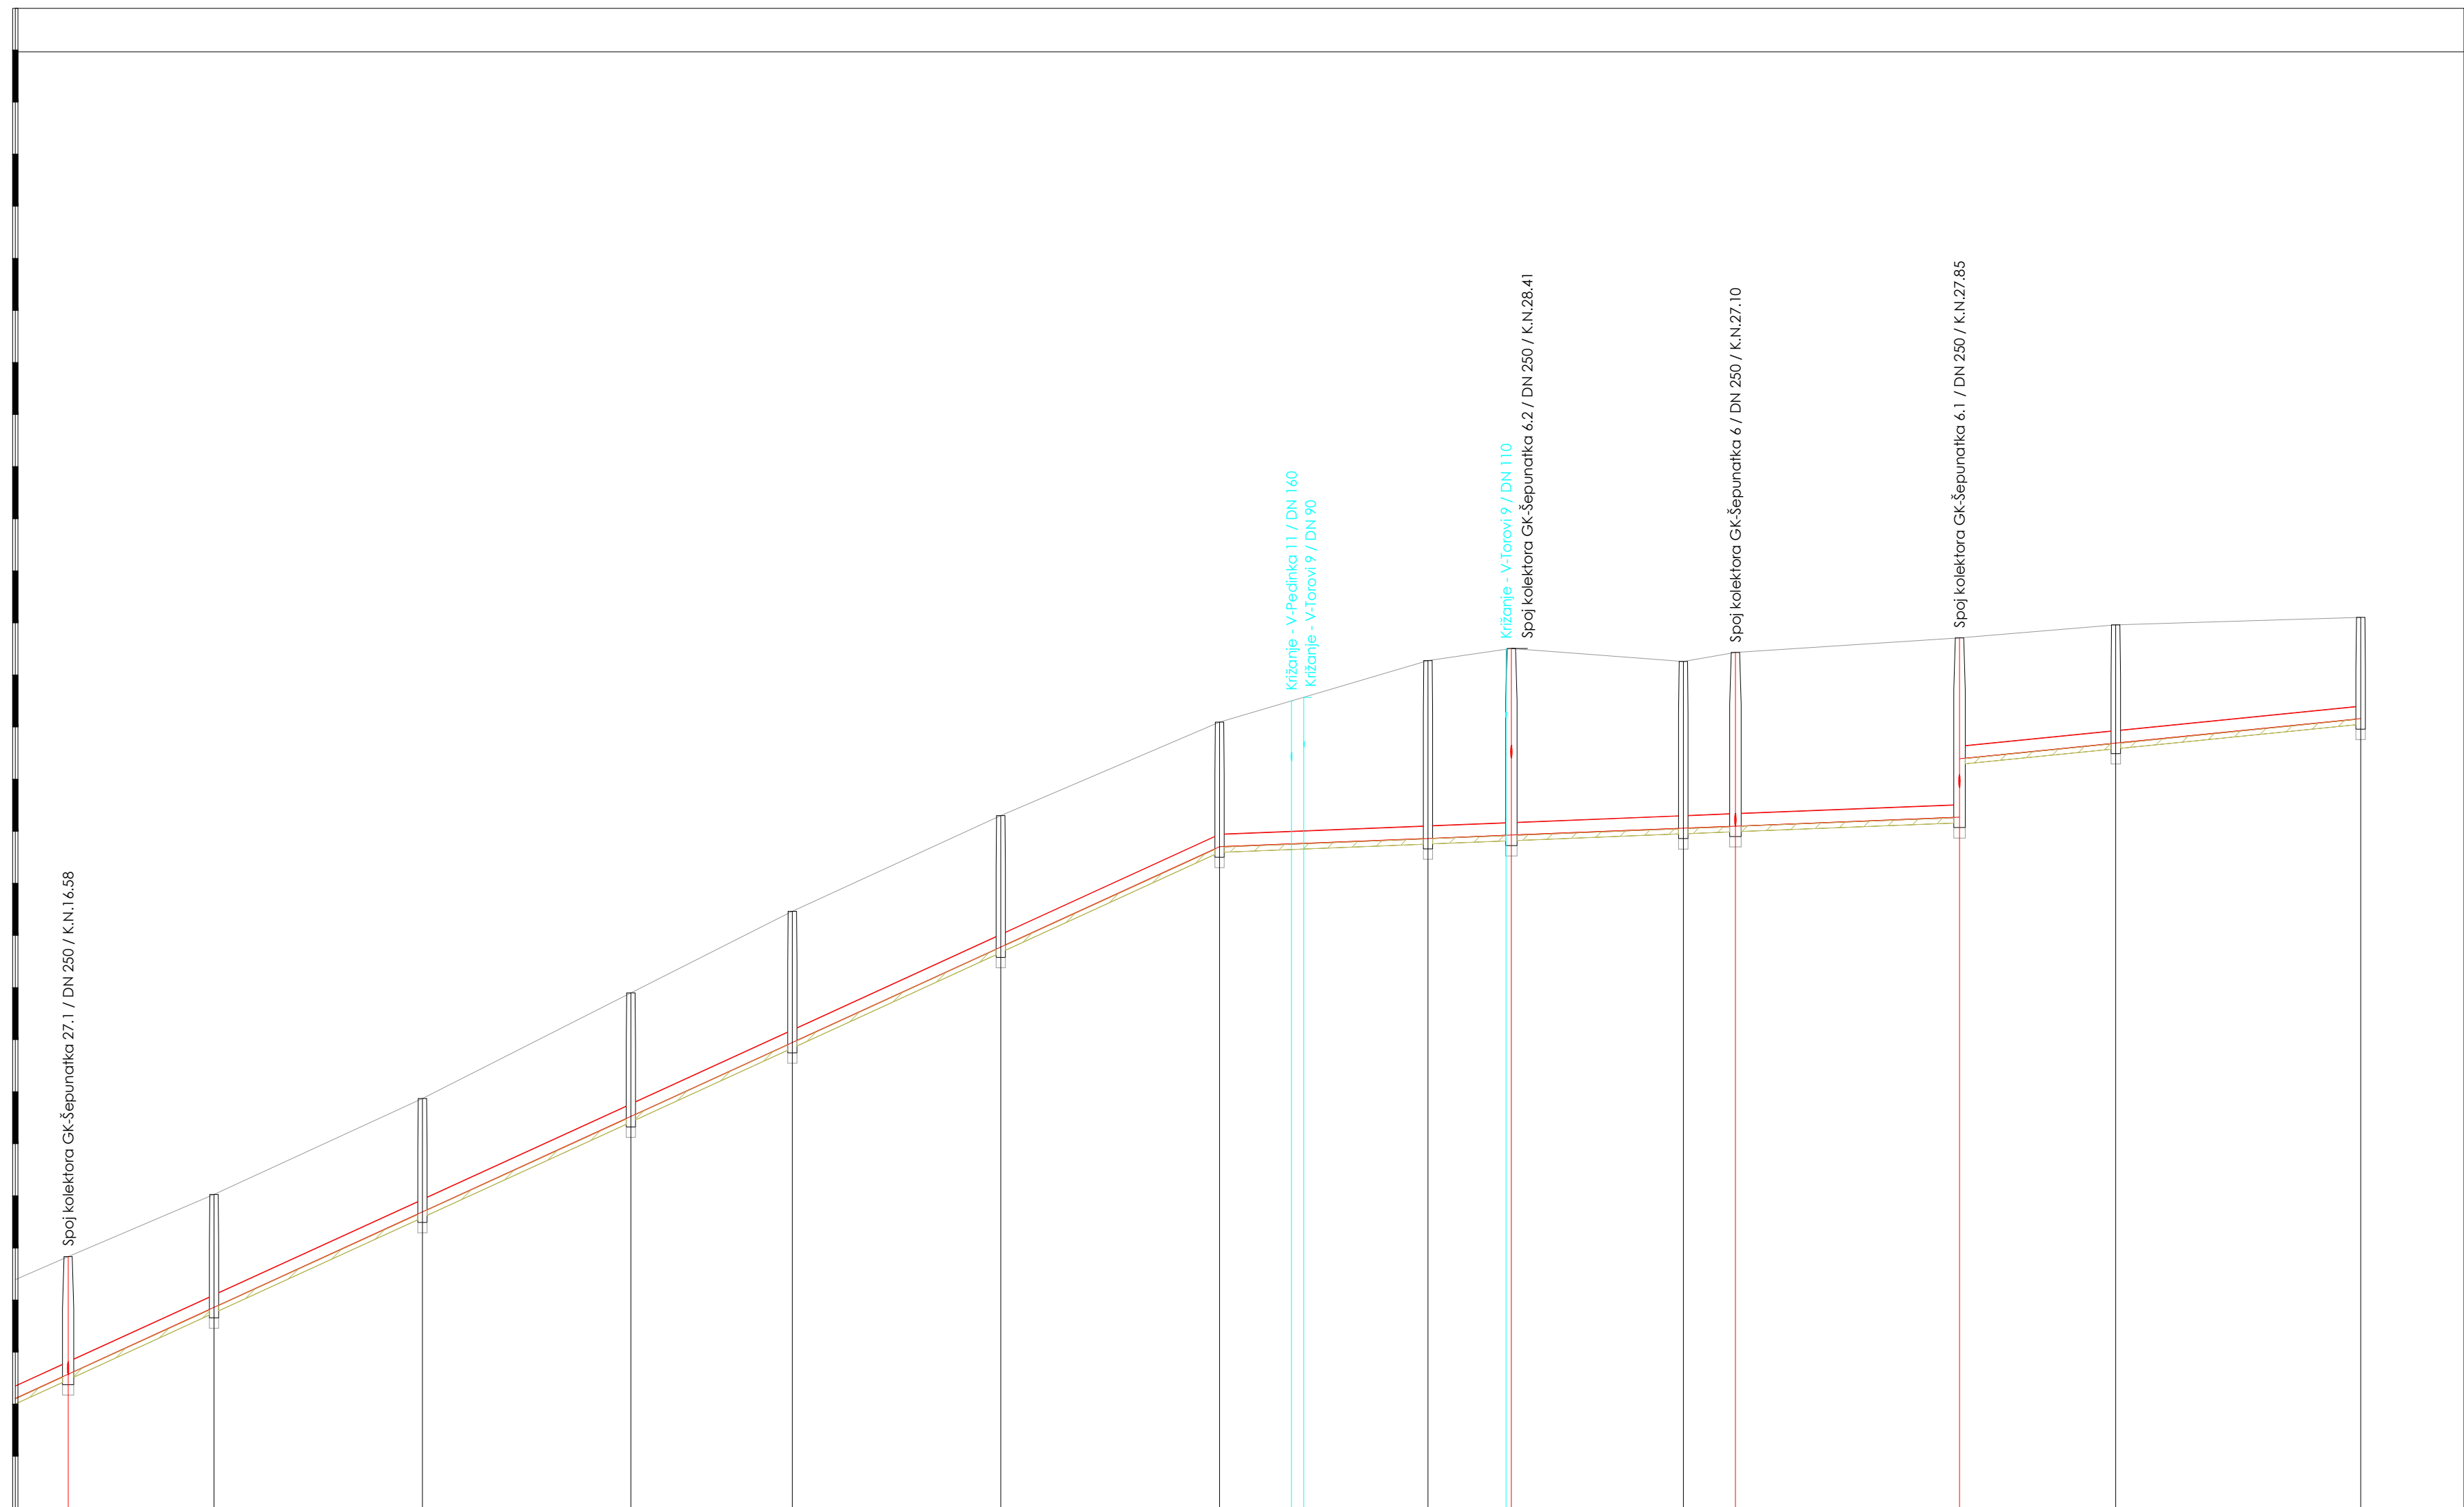

45.8 ‰										4.0 ‰									
OPIS OKNA																			
KOTA TERENA [m n.m.]	1.04	0.85								1.04	0.85								
KOTA NIVELETE [m n.m.]	0.84	0.65								0.84	0.65								
KOTA DNA ROVA [m n.m.]	0.84	0.65								0.84	0.65								
DUBINA ISKOPA ROVA [m]	1.99	0.94								1.99	0.94								
HORIZONTALNI KUT																			
VERTIKALNI KUT																			
STACIONAŽA TERENA																			

UZDUŽNI PROFILI
GK-Šepunatka
MJ 1: 1000/100