


## GK- Put Kozjaka

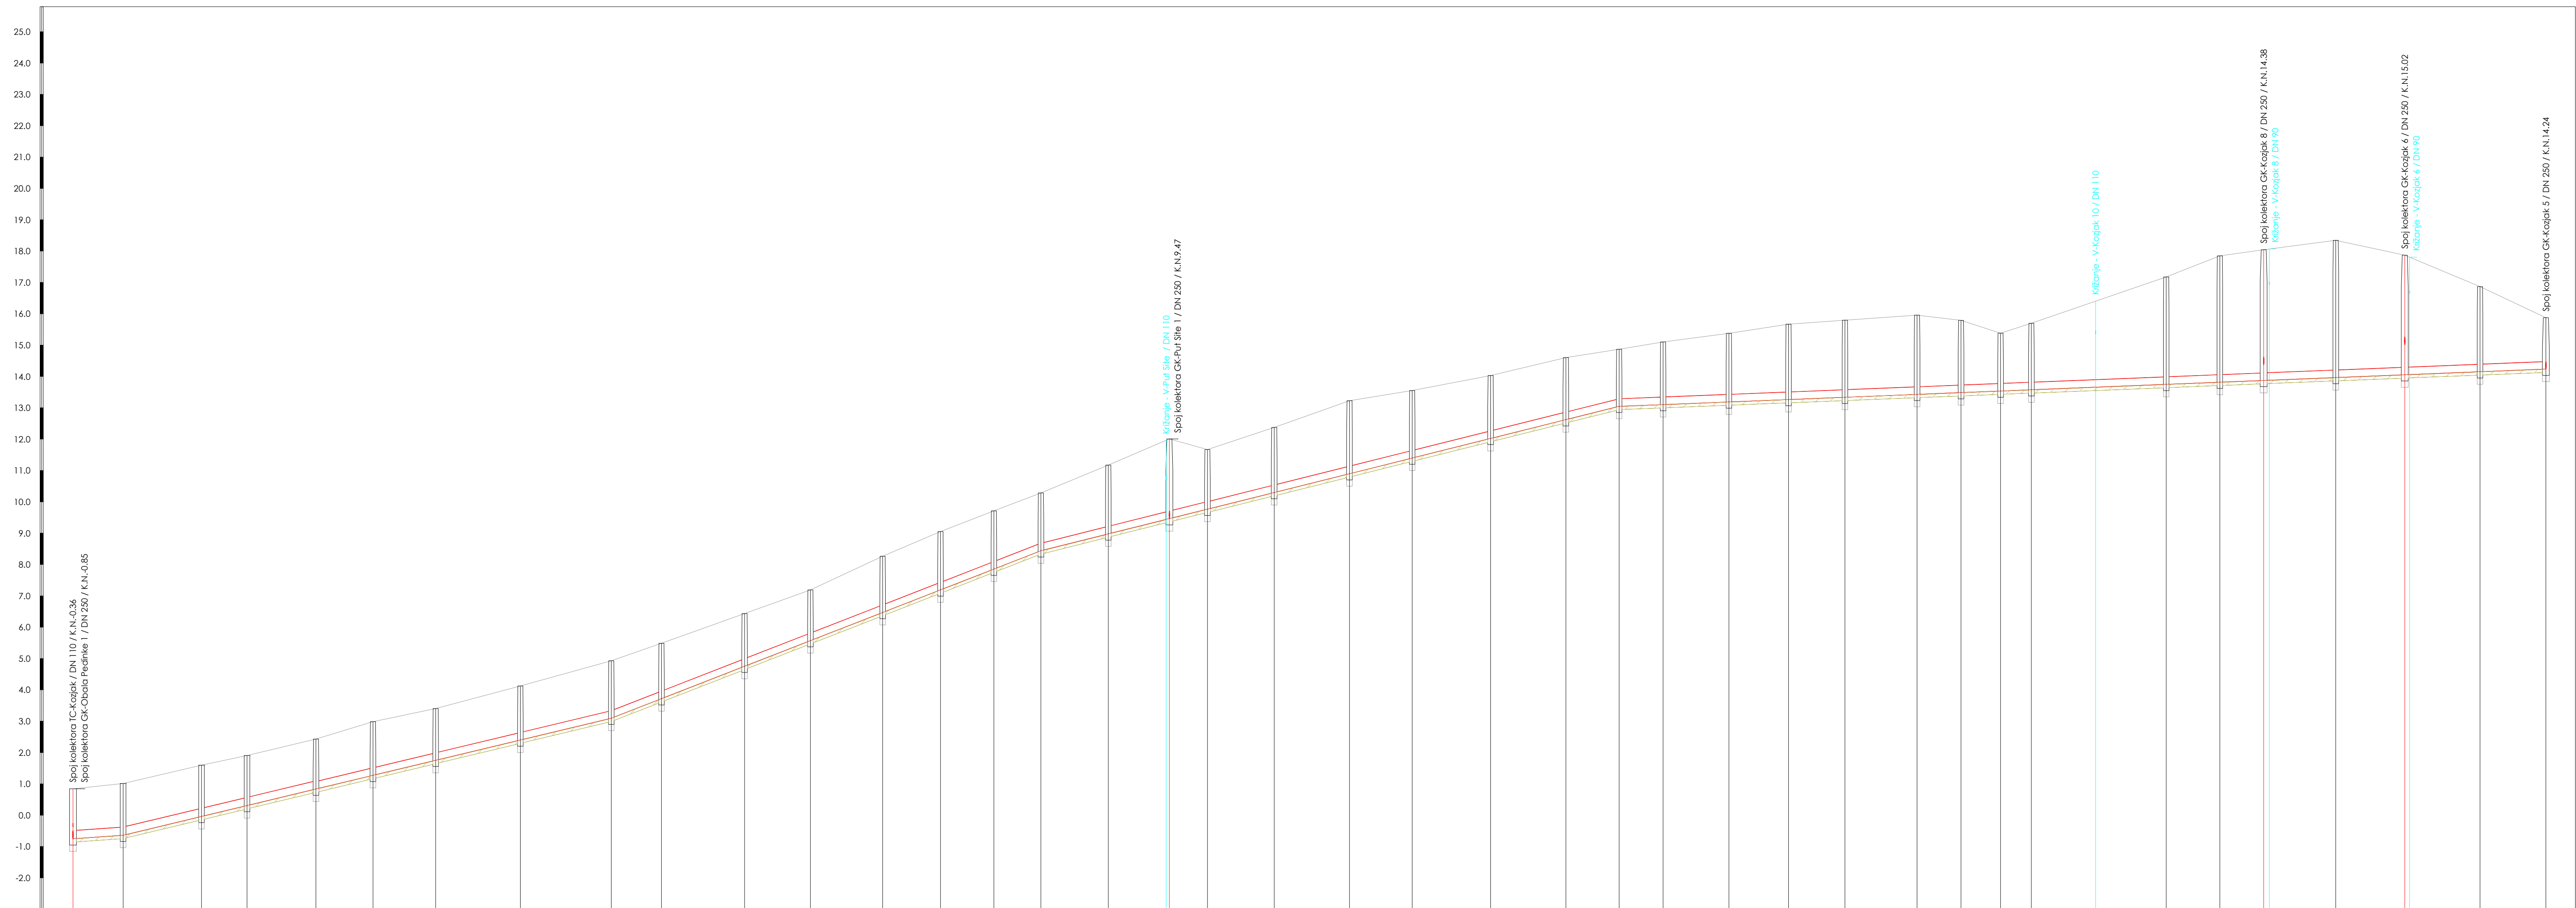

OZNAKA I RAZMAK ČVOROVA	PO3 16.00 4426 25.00 4425 14.50 4424 22.00 4423 18.17 4422 20.00 4421 27.00 4420 29.00 4419 16.00 4418 26.50 4417 20.99 4416 23.03 4415 18.46 4414 17.02 4413 15.00 4412 21.50 4411 19.48 4410 12.12 4409 21.30 4408 24.00 4407 20.00 4406 25.00 4405 24.00 4404 17.00 4403 14.00 4402 21.00 4401 19.00 4400 18.00 4399 23.00 4398 14.02 4397 12.61 4396 9.83 4395 43.00 4394 17.08 4393 14.00 4392 22.99 4391 22.00 4390 24.00 4389 21.00 4388	
MATERIJAL I UNUTARNJI PROFIL CIJEVI	GRP 250mm										PVC 250mm	
NAGIB NIVELETE	7.0 ‰		24.0 ‰										39.0 ‰															25.0 ‰															4.0 ‰																			
OPIS OKNA	GPR01000		GPR08000										GPR06000															GPR04000															GPR02000										GPR01000									
KOTA TERENA [m n.m.]	0.84		1.02										1.60															1.91															2.99										4.13									
KOTA NIVELETE [m n.m.]	-0.75		-0.44										-0.04										0.31										1.28										2.40																			
KOTA DNA ROVA [m n.m.]	-0.86		-0.74										-0.14										0.20										1.17										2.30																			
DUBINA ISKOPA ROVA [m]	1.70		1.76										1.74										1.70										1.82										1.83																			
HORIZONTALNI KUT	0+000.00		0+016.00										0+041.00										0+055.50										0+077.50										0+095.67																			
VERTIKALNI KUT	0+000.00		0+016.00										0+041.00										0+055.50										0+077.50										0+095.67																			
STACIONAŽA TERENA	0+000.00		0+016.00										0+041.00										0+055.50										0+077.50										0+095.67																			

UZDUŽNI PROFILI  
GK-Puť Kozjaka  
MJ 1: 1000/100