



GK - Torovi 3

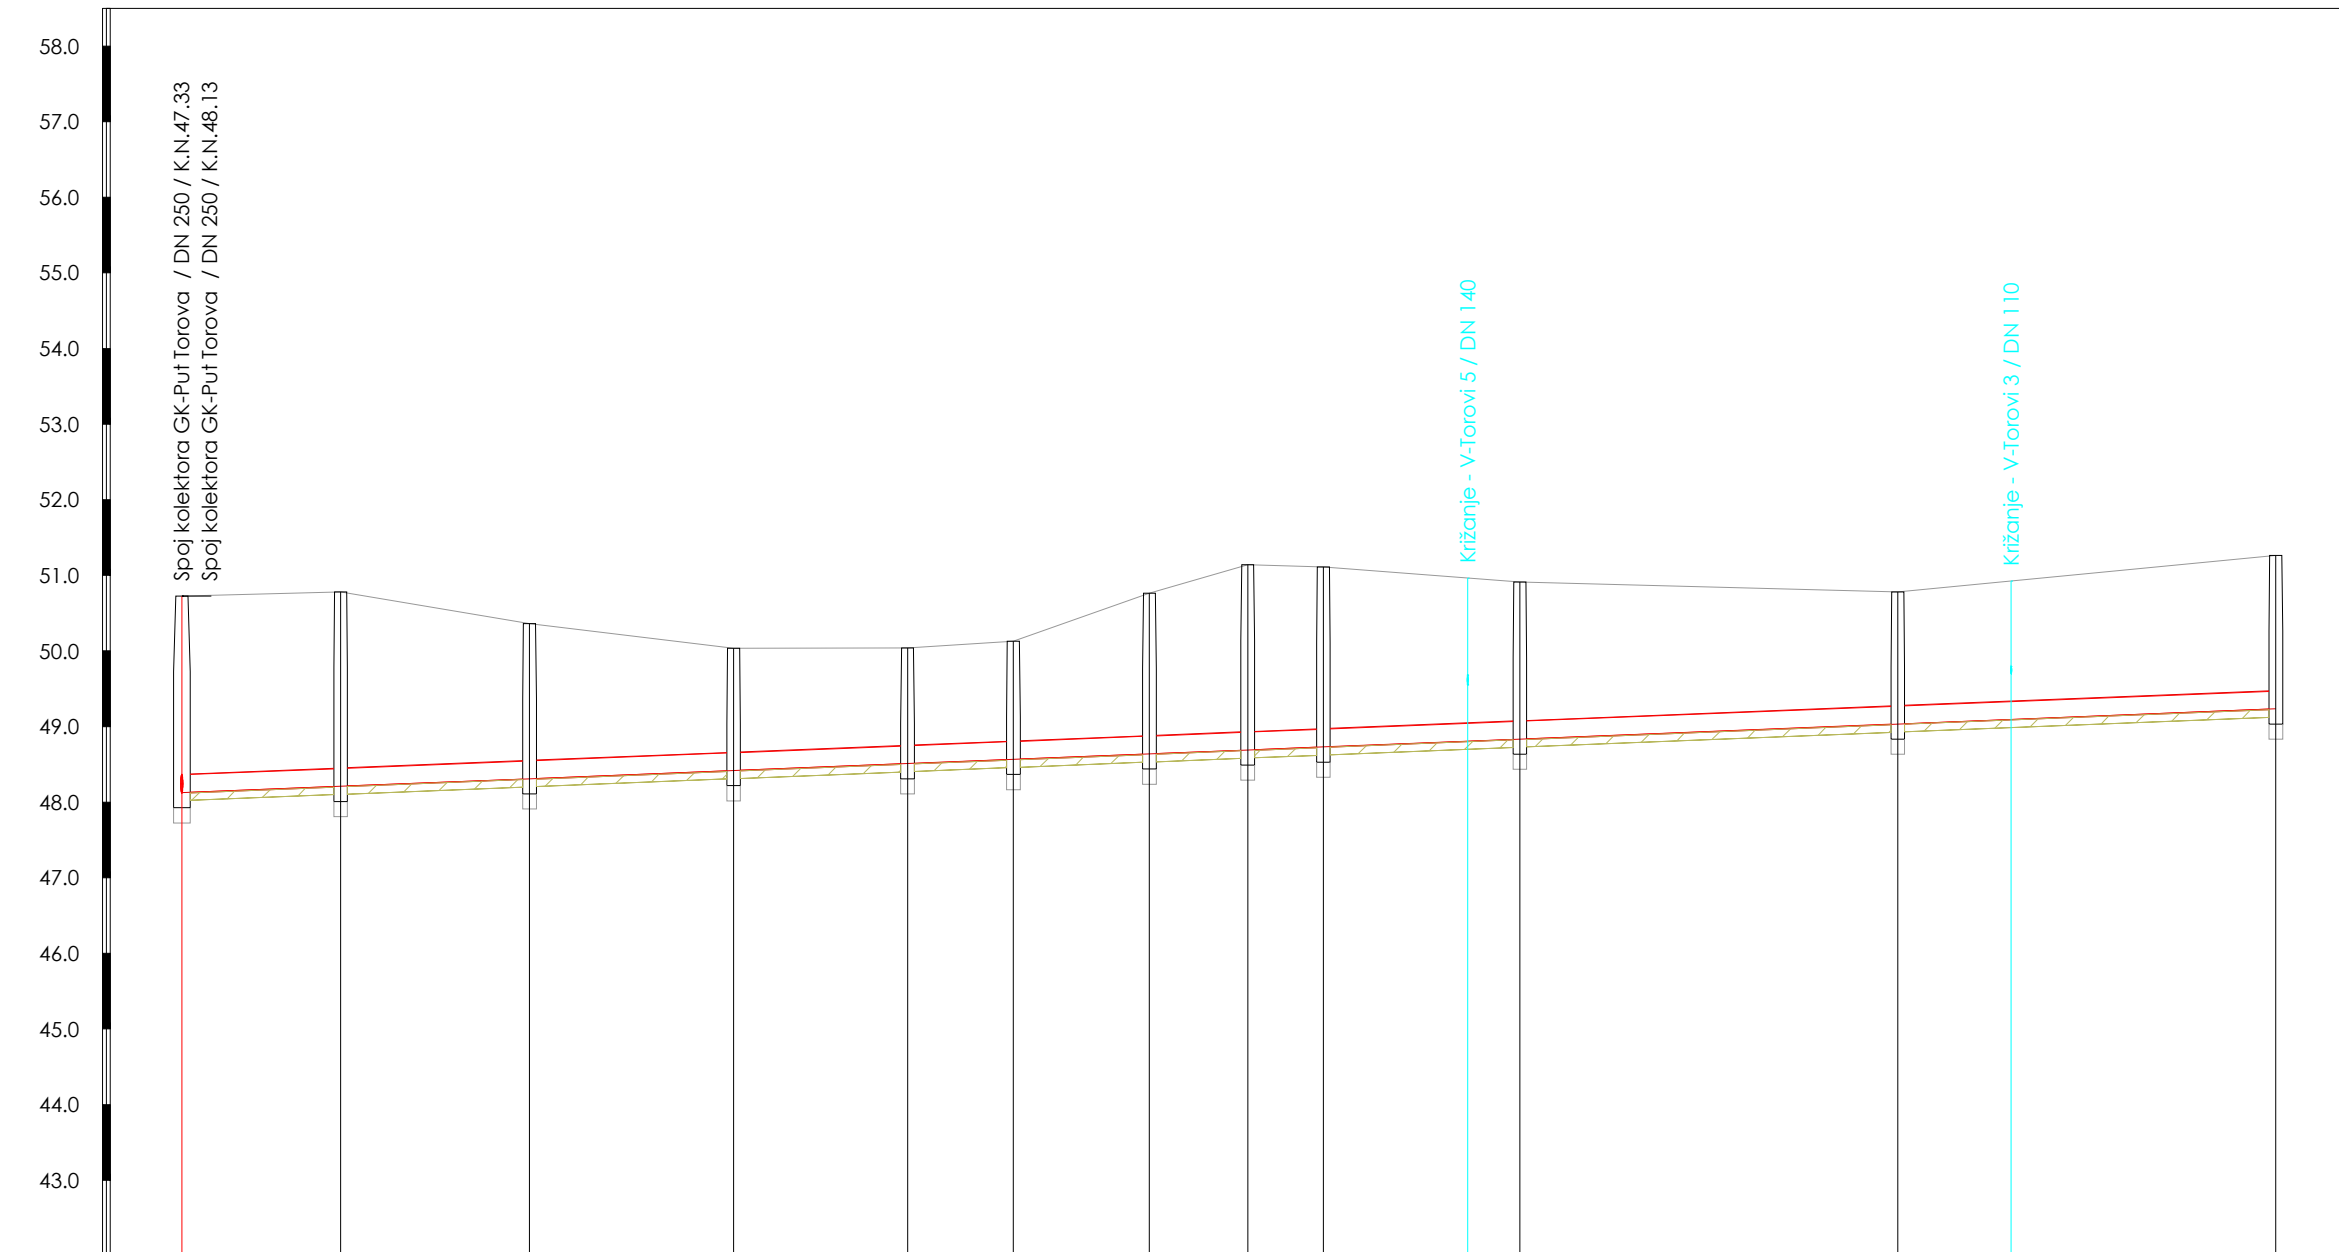


| | | | | | | | | | | | | | | | | | | | | | | | |
|-------------------------------------|-----------|-------|----------|--------|----------|--------|----------|--------|----------|--------|----------|--------|----------|--------|----------|--------|----------|--------|----------|--------|----------|--------|----------|
| OZNAKA I RAZMAK ČVOROVA | k83 | 21.00 | k125 | 25.00 | k124 | 27.00 | k123 | 23.00 | k122 | 14.00 | k121 | 18.00 | k120 | 13.00 | k119 | 10.00 | k118 | 26.00 | k117 | 50.00 | k116 | 50.00 | k115 |
| MATERIJAL I UNUTARNJI PROFIL CIJEVI | PVC 250mm | | | | | | | | | | | | | | | | | | | | | | |
| NAGIB NIVELETE | 4.0 ‰ | | | | | | | | | | | | | | | | | | | | | | |
| OPIS OKNA | PE61000 | | PE6900 | | PE6900 | | PE6900 | | PE6900 | | PE6900 | | PE6900 | | PE6900 | | PE6900 | | PE6900 | | PE6900 | | PE6900 |
| KOTA TERENA [m n.m.] | 50.73 | | 50.78 | | 50.36 | | 50.03 | | 50.04 | | 50.13 | | 50.77 | | 51.14 | | 51.11 | | 50.91 | | 50.78 | | 51.27 |
| KOTA NIVELETE [m n.m.] | 48.13 | | 48.21 | | 48.31 | | 48.42 | | 48.51 | | 48.57 | | 48.64 | | 48.69 | | 48.73 | | 48.83 | | 49.03 | | 49.23 |
| KOTA DNA ROVA [m n.m.] | 48.02 | | 48.10 | | 48.20 | | 48.31 | | 48.40 | | 48.46 | | 48.53 | | 48.58 | | 48.62 | | 48.73 | | 48.93 | | 49.13 |
| DUBINA ISKOPA ROVA [m] | 2.71 | | 2.68 | | 2.16 | | 1.72 | | 1.64 | | 1.67 | | 2.23 | | 2.56 | | 2.49 | | 2.18 | | 1.85 | | 2.14 |
| HORIZONTALNI KUT | | | | | | | | | | | | | | | | | | | | | | | |
| VERTIKALNI KUT | | | | | | | | | | | | | | | | | | | | | | | |
| STACIONAŽA TERENA | 0+000.00 | | 0+020.00 | -0.00° | 0+040.00 | -0.00° | 0+060.00 | -0.00° | 0+080.00 | -0.00° | 0+100.00 | -0.00° | 0+120.00 | -0.00° | 0+140.00 | -0.00° | 0+160.00 | -0.00° | 0+180.00 | -0.00° | 0+200.00 | -0.00° | 0+220.00 |

GK - Torovi 5.2

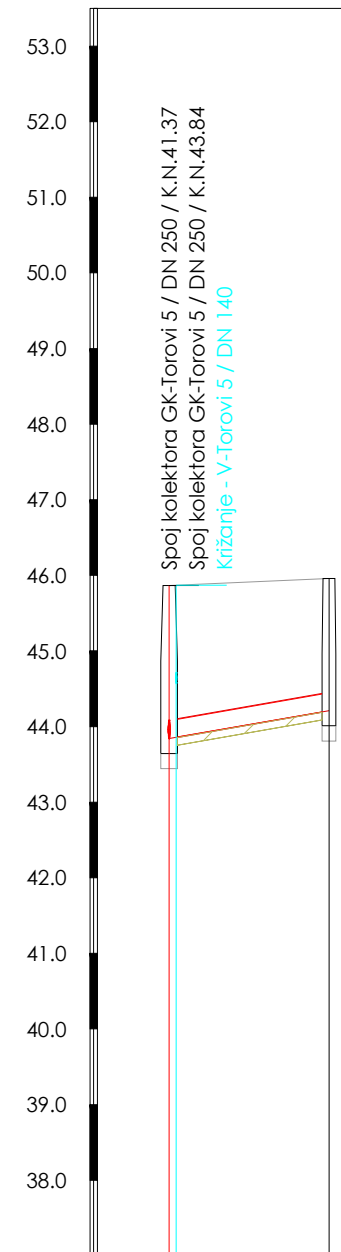


| | | | |
|-------------------------------------|-----------|--------|----------|
| OZNAKA I RAZMAK ČVOROVA | k1,57 | 21.11 | k1,67 |
| MATERIJAL I UNUTARNJI PROFIL CIJEVI | PVC 250mm | | |
| NAGIB NIVELETE | | 17.4 ‰ | |
| OPIS OKNA | PE80 1000 | | PE8000 |
| KOTA TERENA [m n.m.] | 46.87 | | 45.96 |
| KOTA NIVELETE [m n.m.] | 43.84 | | 44.21 |
| KOTA DNA ROVA [m n.m.] | 43.74 | | 44.10 |
| DUBINA ISKOPA ROVA [m] | 2.13 | | 1.86 |
| HORIZONTALNI KUT | | | |
| VERTIKALNI KUT | | | |
| STACIONAŽA TERENA | 0+000.00 | | 0+000.11 |

GK - Torovi 4

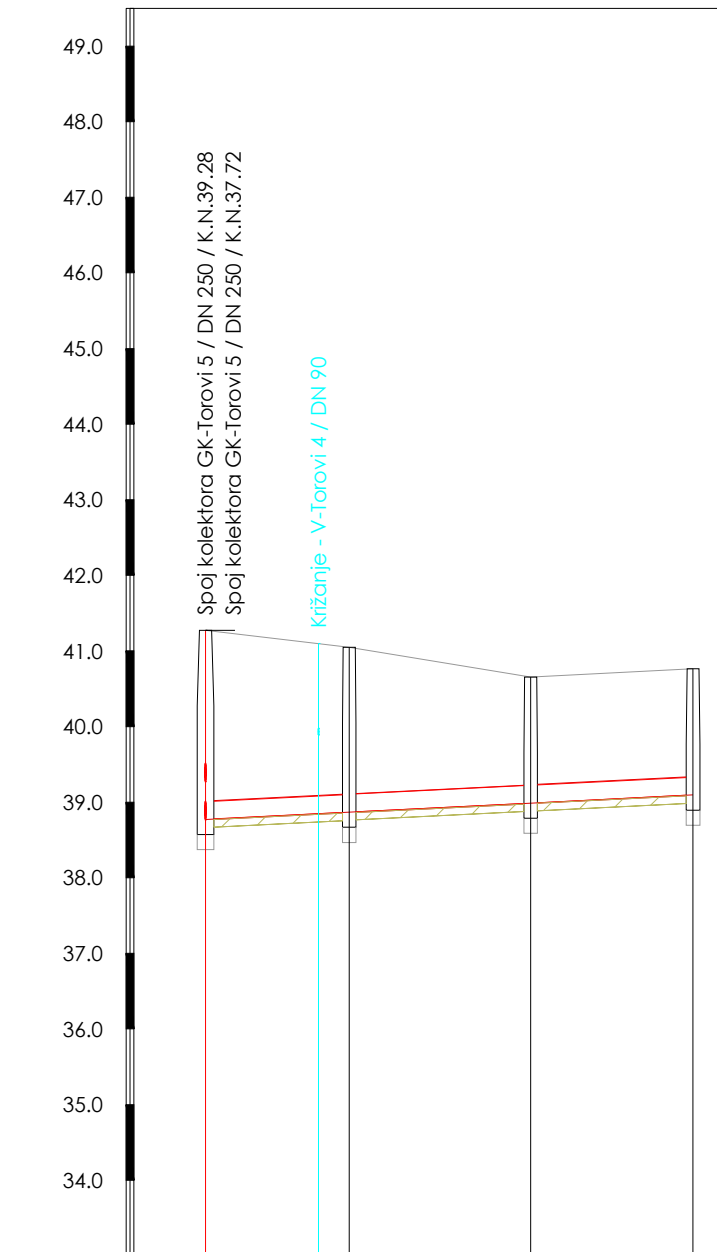


| | | | | | | | |
|-------------------------------------|-----------|-------|----------|-------|----------|-------|----------|
| OZNAKA I RAZMAK ČVOROVA | k161 | 19.00 | k170 | 24.00 | k169 | 21.48 | k168 |
| MATERIJAL I UNUTARNJI PROFIL CIJEVI | PVC 250mm | | | | | | |
| NAGIB NIVELETE | 5.0 ‰ | | | | | | |
| OPIS OKNA | PE1000 | | PE900 | | PE900 | | PE900 |
| KOTA TERENA [m n.n.] | 41.28 | | 41.05 | | 40.66 | | 40.77 |
| KOTA NIVELETE [m n.n.] | 38.77 | | 38.87 | | 38.99 | | 39.10 |
| KOTA DNA ROVA [m n.n.] | 38.67 | | 38.76 | | 38.88 | | 38.99 |
| DUBINA ISKOPA ROVA [m] | 2.61 | | 2.29 | | 1.77 | | 1.78 |
| HORIZONTALNI KUT | | | 189°78' | | 170.04° | | |
| VERTIKALNI KUT | | | | | | | |
| STACIONAŽA TERENA | 0+000.00 | | 0+019.00 | | 0+043.00 | | 0+064.48 |

GK - Torovi 6

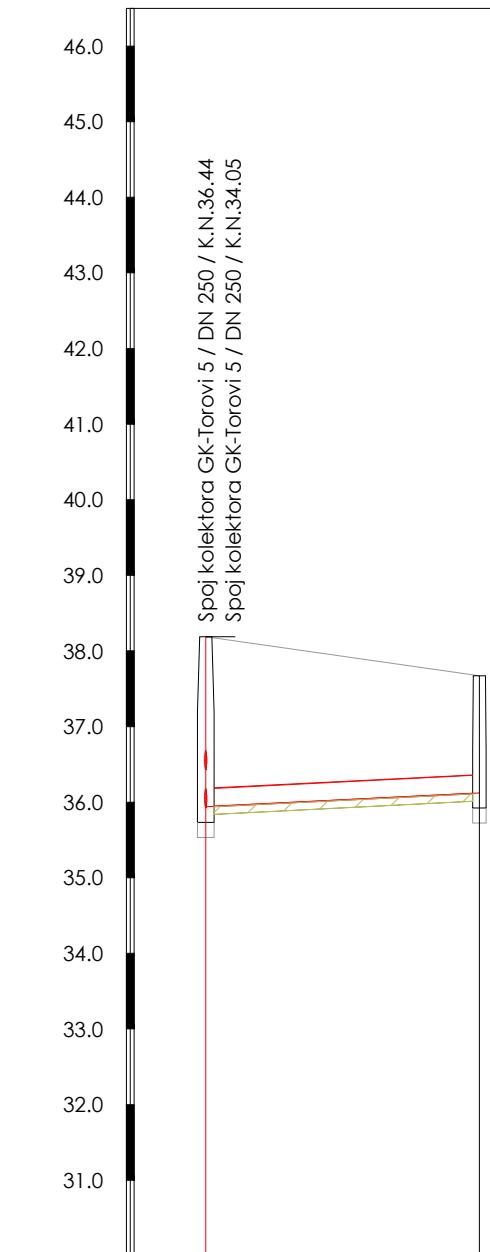


| | |
|---|---|
| <div> <div> OZNAKA I RAZMAK ČVOROVA </div> </div> | <div> <div>k163</div> <div>36.17</div> <div>k171</div> </div> |
| <div> <div>MATERIJAL I UNUTARNJI PROFIL CIJEVI</div> </div> | <div> <div>PVC 250mm</div> </div> |
| <div> <div>NAGIB NIVELETE</div> </div> | <div> <div>5.0 ‰</div> </div> |
| <div> <div>OPIS OKNA</div> </div> | <div> <div>PE61000</div> <div>PE6800</div> </div> |
| <div> <div>KOTA TERENA [m n.m.]</div> </div> | <div> <div>38.19</div> <div>37.47</div> </div> |
| <div> <div>KOTA NIVELETE [m n.m.]</div> </div> | <div> <div>35.94</div> <div>36.12</div> </div> |
| <div> <div>KOTA DNA ROVA [m n.m.]</div> </div> | <div> <div>35.83</div> <div>36.02</div> </div> |
| <div> <div>DUBINA ISKOPA ROVA [m]</div> </div> | <div> <div>2.34</div> <div>1.64</div> </div> |
| <div> <div>HORIZONTALNI KUT</div> </div> | <div> <div></div> </div> |
| <div> <div>VERTIKALNI KUT</div> </div> | <div> <div></div> </div> |
| <div> <div>STACIONAŽA TERENA</div> </div> | <div> <div>0+000.00</div> <div>0+006.17</div> </div> |

GK - Torovi 7

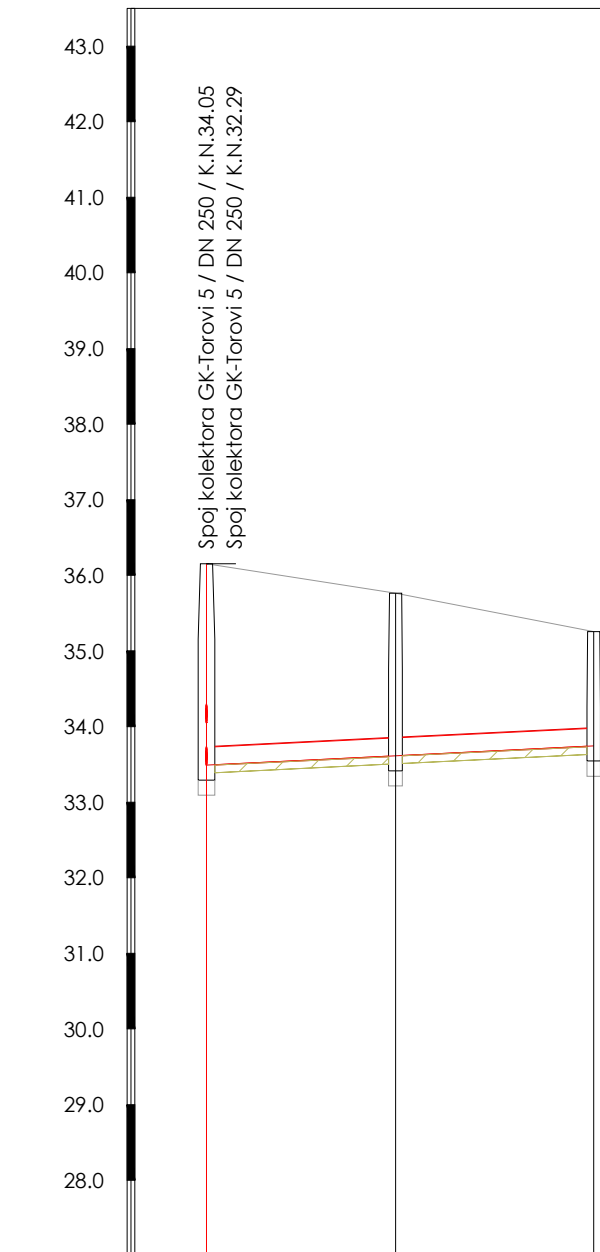


| | | | | | |
|-------------------------------------|----------|-------|-----------|-------|----------|
| OZNAKA I RAZMAK ČVOROVA | k164 | 25,00 | k173 | 26,21 | k172 |
| MATERIJAL I UNUTARNJI PROFIL CIJEVI | | | PVC 250mm | | |
| NAGIB NIVELETE | | | 4,9 ‰ | | |
| OPIS OKNA | PE01000 | | PE00800 | | PE00900 |
| KOTA TERENA [m n.m.] | 36,15 | | 35,77 | | 35,26 |
| KOTA NIVELETE [m n.m.] | 33,49 | | 33,42 | | 33,74 |
| KOTA DNA ROVA [m n.m.] | 33,38 | | 33,51 | | 33,44 |
| DUBINA ISKOPA ROVA [m] | 2,77 | | 2,26 | | 1,62 |
| HORIZONTALNI KUT | | | 180,88° | | |
| VERTIKALNI KUT | | | -0,00° | | |
| STACIONAŽA TERENA | 0+000,00 | | 0+005,00 | | 0+001,21 |

GK - Torovi 8

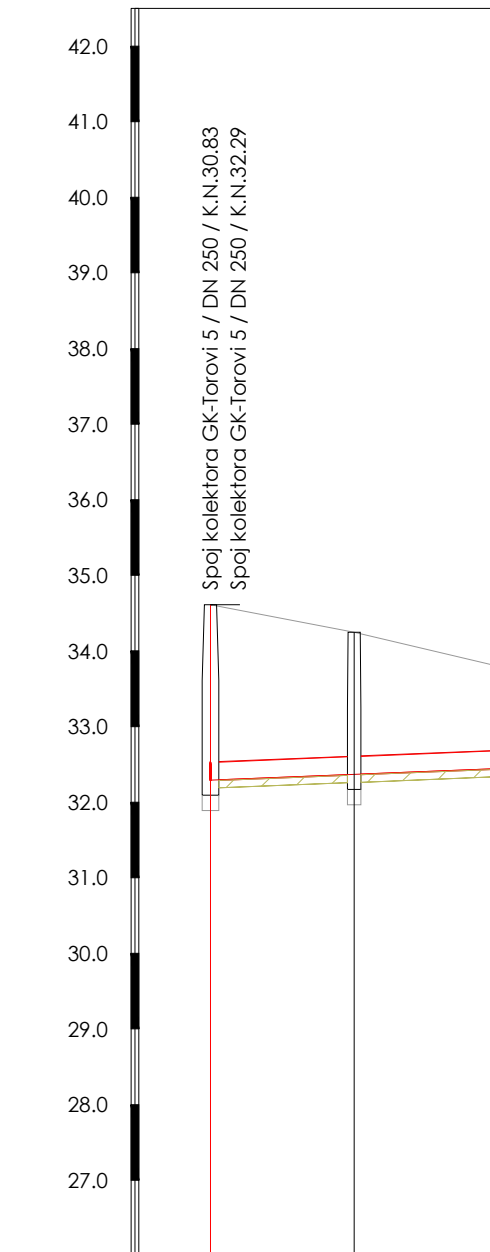

| | |
|--|---|
| <p>OZNAKA I RAZMAK ČVOROVA</p> | <p>kl 65 19,00 kl 75 19,00</p> |
| <p>MATERIJAL I UNUTARNJI PROFIL CIJEVI</p> | <p>PVC 250mm</p> |
| <p>NAGIB NIVELETE</p> | <p>4,0 ‰</p> |
| <p>OPIS OKNA</p> | <p>PE81000 PE8800</p> |
| <p>KOTA TERENA [m n.m.]</p> | <p>34,41 34,25</p> |
| <p>KOTA NIVELETE [m n.m.]</p> | <p>32,29 32,37</p> |
| <p>KOTA DNA ROVA [m n.m.]</p> | <p>32,18 32,26</p> |
| <p>DUBINA ISKOPA ROVA [m]</p> | <p>2,43 1,99</p> |
| <p>HORIZONTALNI KUT</p> | <p>180,20°</p> |
| <p>VERTIKALNI KUT</p> | <p>0,00°</p> |
| <p>STACIONAŽA TERENA</p> | <p>0+000,00 0+019,00</p> |

GK - Torovi 5

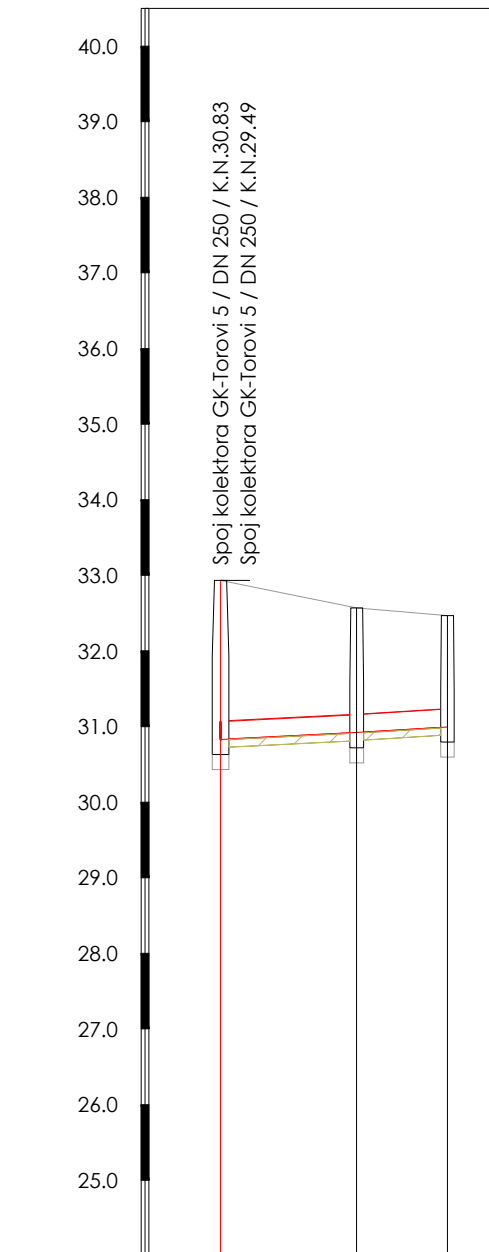

| | | | | | |
|-------------------------------------|----------|-----------|----------|-------|----------|
| OZNAKA I RAZMAK ČVOROVA | k166 | 18.00 | k177 | 12.00 | k176 |
| MATERIJAL I UNUTARNJI PROFIL CIJEVI | | PVC 250mm | | | |
| NAGIB NIVELETE | | | 5.0 ‰ | | |
| OPIS OKNA | PE01000 | | PE0900 | | PE0900 |
| KOTA TERENA [m n.m.] | 32.93 | | 32.57 | | 32.47 |
| KOTA NIVELETE [m n.m.] | 30.83 | | 30.92 | | 31.00 |
| KOTA DNA ROVA [m n.m.] | 30.72 | | 30.81 | | 30.89 |
| DUBINA ISKOPA ROVA [m] | 2.21 | | 1.76 | | 1.58 |
| HORIZONTALNI KUT | | | 181.04° | | |
| VERTIKALNI KUT | | | 0.07° | | |
| STACIONAŽA TERENA | >+000.00 | | >+018.00 | | >+000.00 |

UZDUŽNI PROFILI GK-Torovi 3, GK-Torovi 5.2, GK-Torovi
GK-Torovi 6, GK-Torovi 7, GK-Torovi 8, GK-Torovi 5.1
MJ 1: 1000/100