
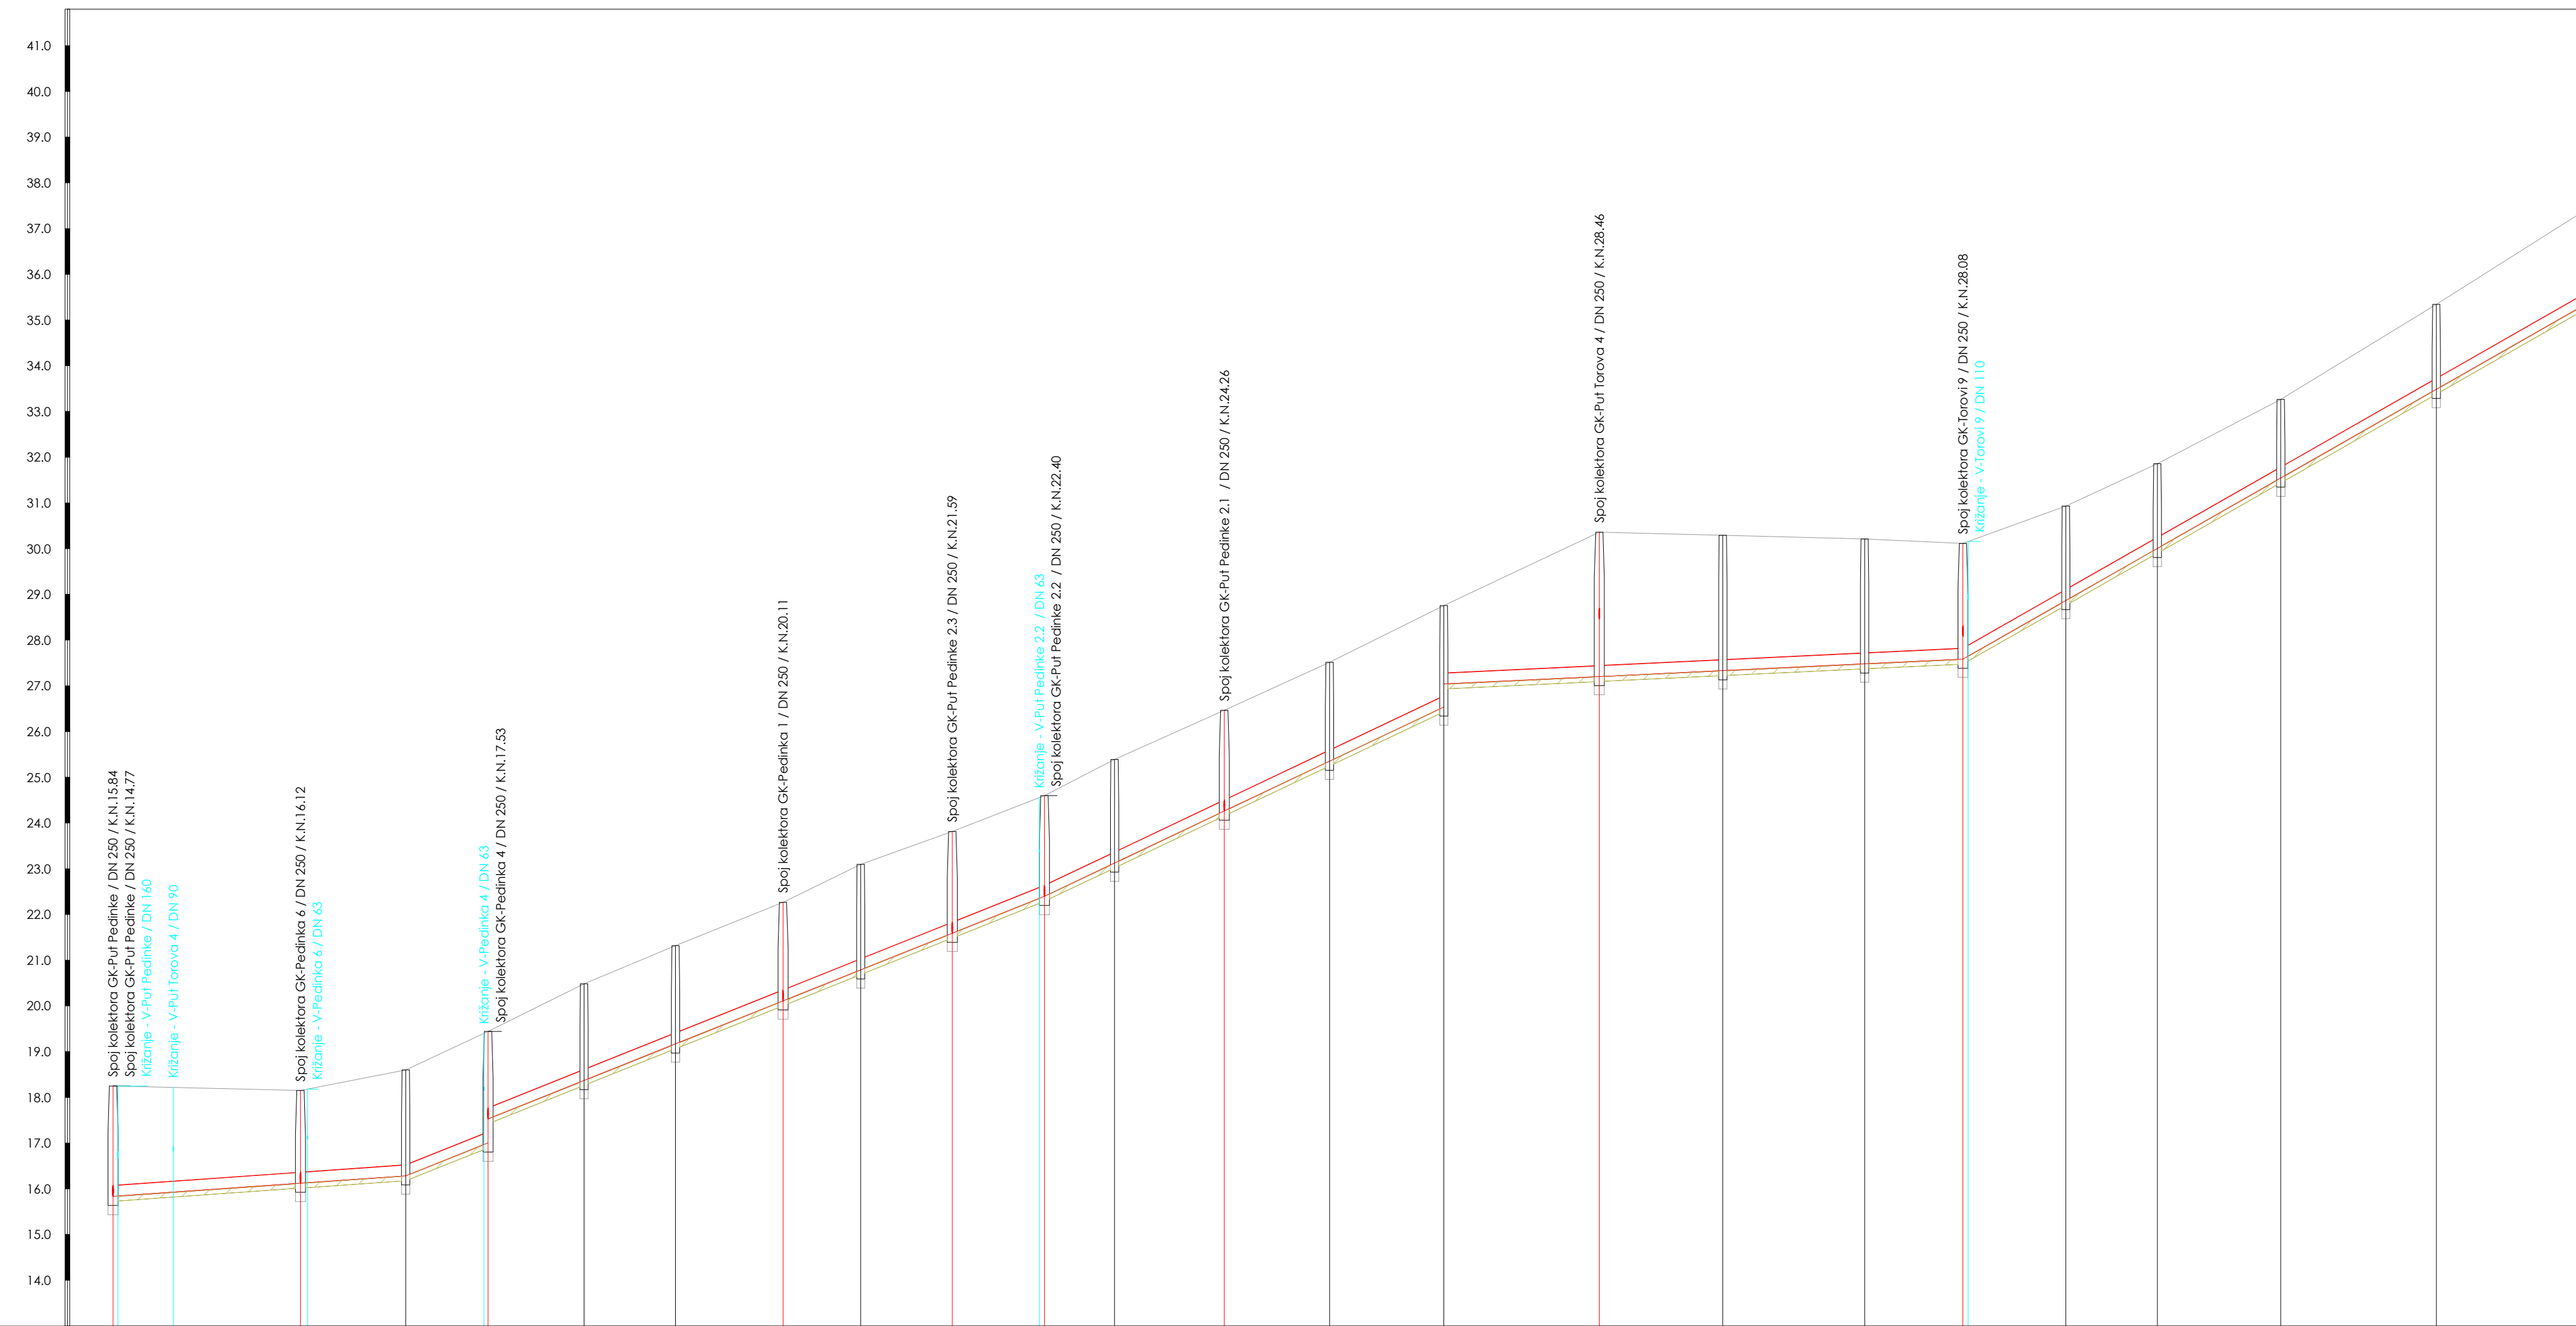


GK- Put Torovc

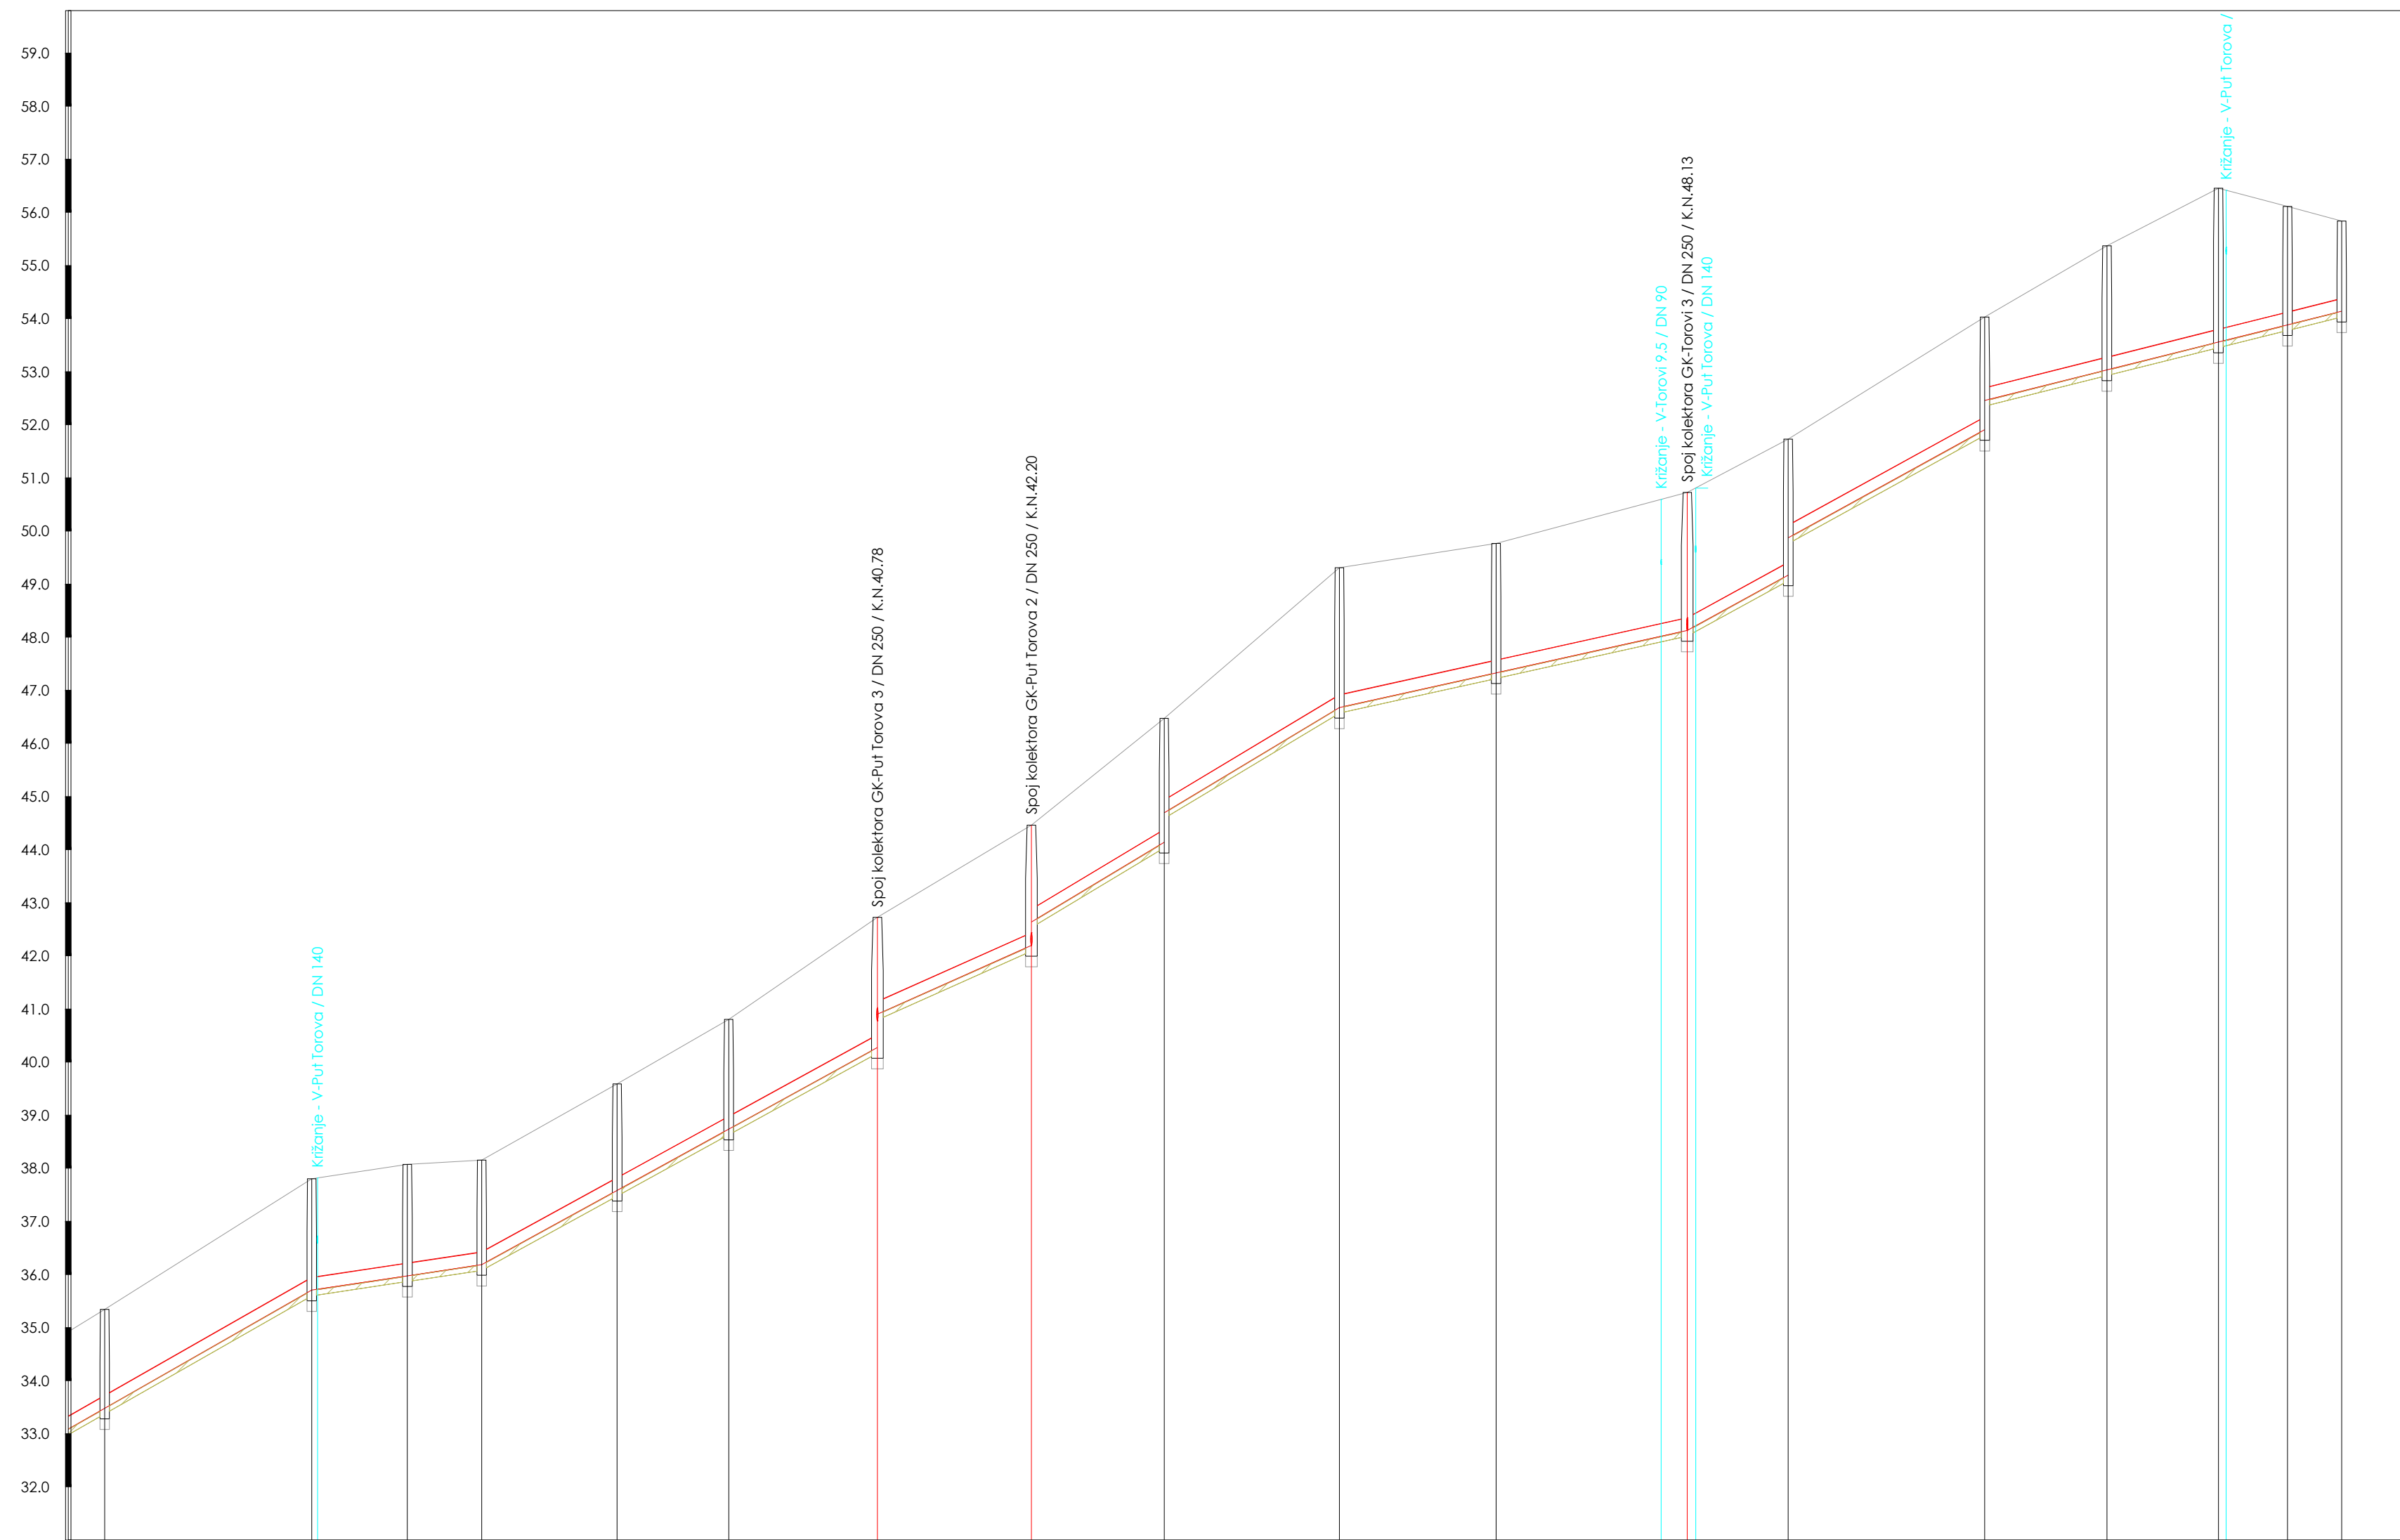

OZNAKA I RAZMAK ČVOROVA	k5041.00k11423.00k11318.00k11221.00k11120.00k11023.50k10917.00k10820.00k10720.16k10615.34k10524.00k10423.00k10325.00k10234.00k10127.00k10031.00k9921.50k9822.50k9720.00k9627.00k9534.00k9439.00	
MATERIJAL I UNUTARNJI PROFIL CIJEVI	PVC 250mm	
NAGIB NIVELETE	7.0 ‰										40.0 ‰										47.4 ‰										4.8 ‰										57.0 ‰									
OPIS OKNA	PE601000PE601000PE60800PE601000PE601000PE60800PE60800PE60800PE601000PE60800PE601000PE60800PE6	

[illegible]

UZDUŽNI PROFILI
GK - Put Torova
MJ 1: 1000/100