
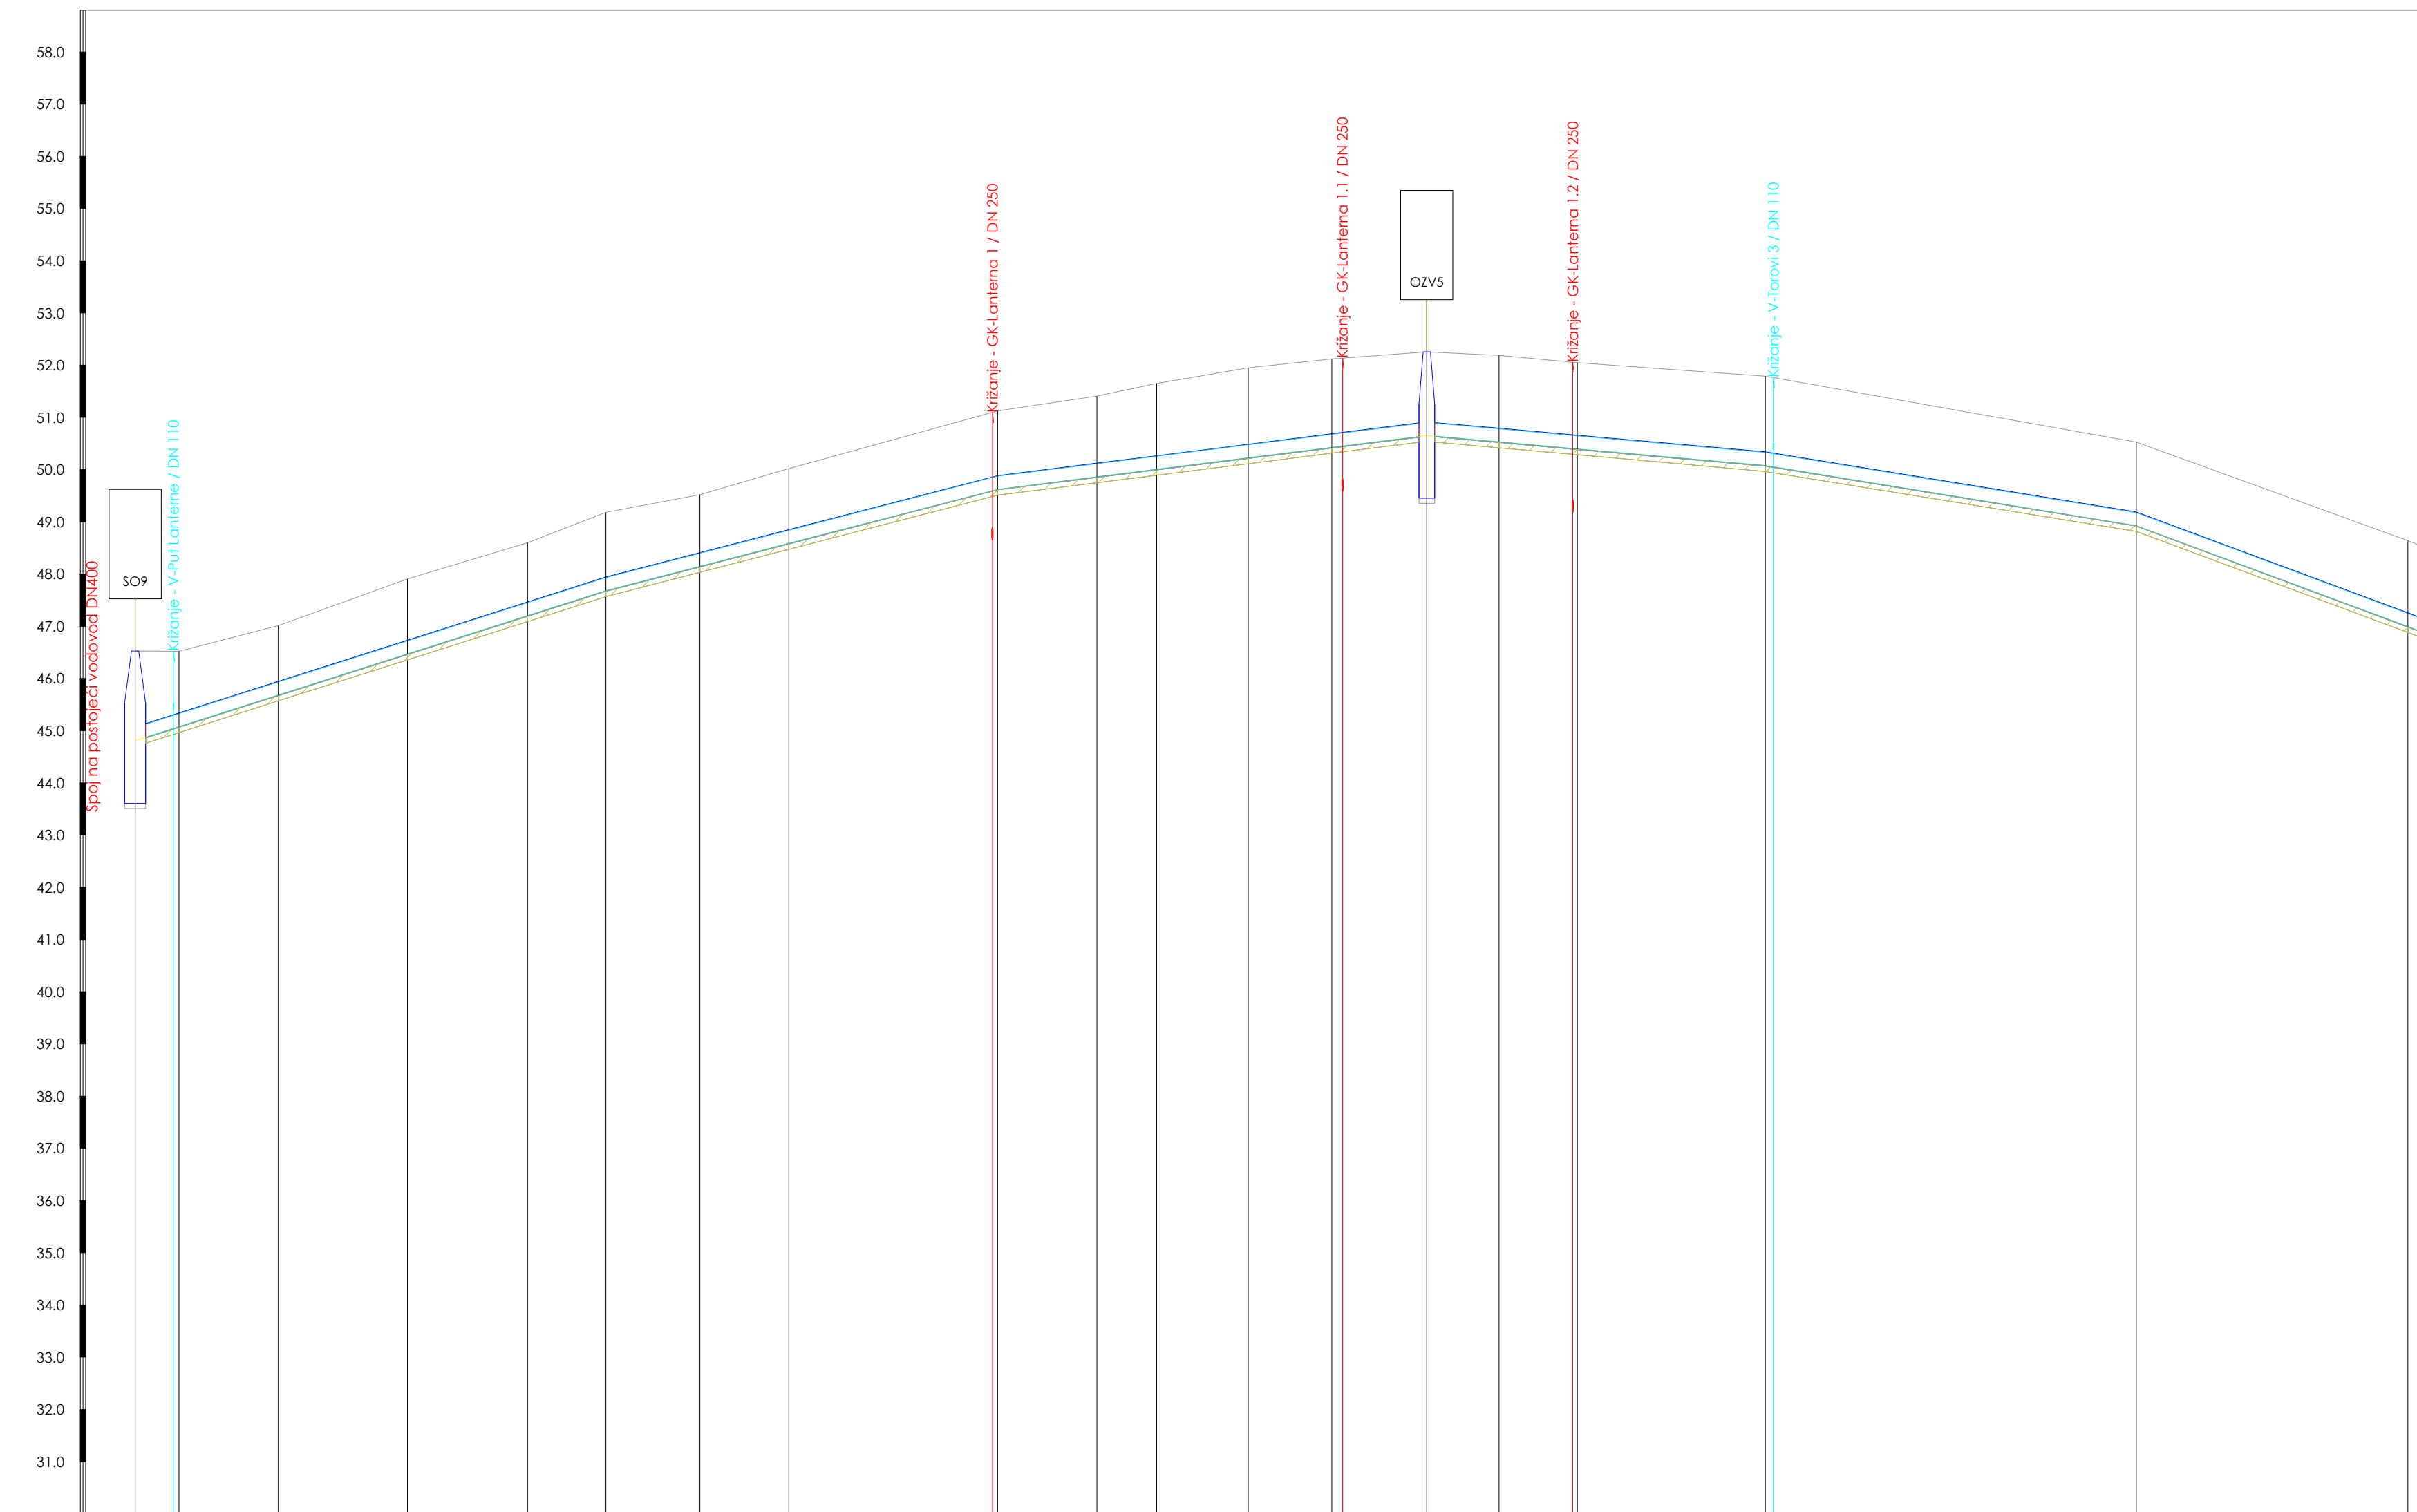


V-Put Pedinke (List 1/2)

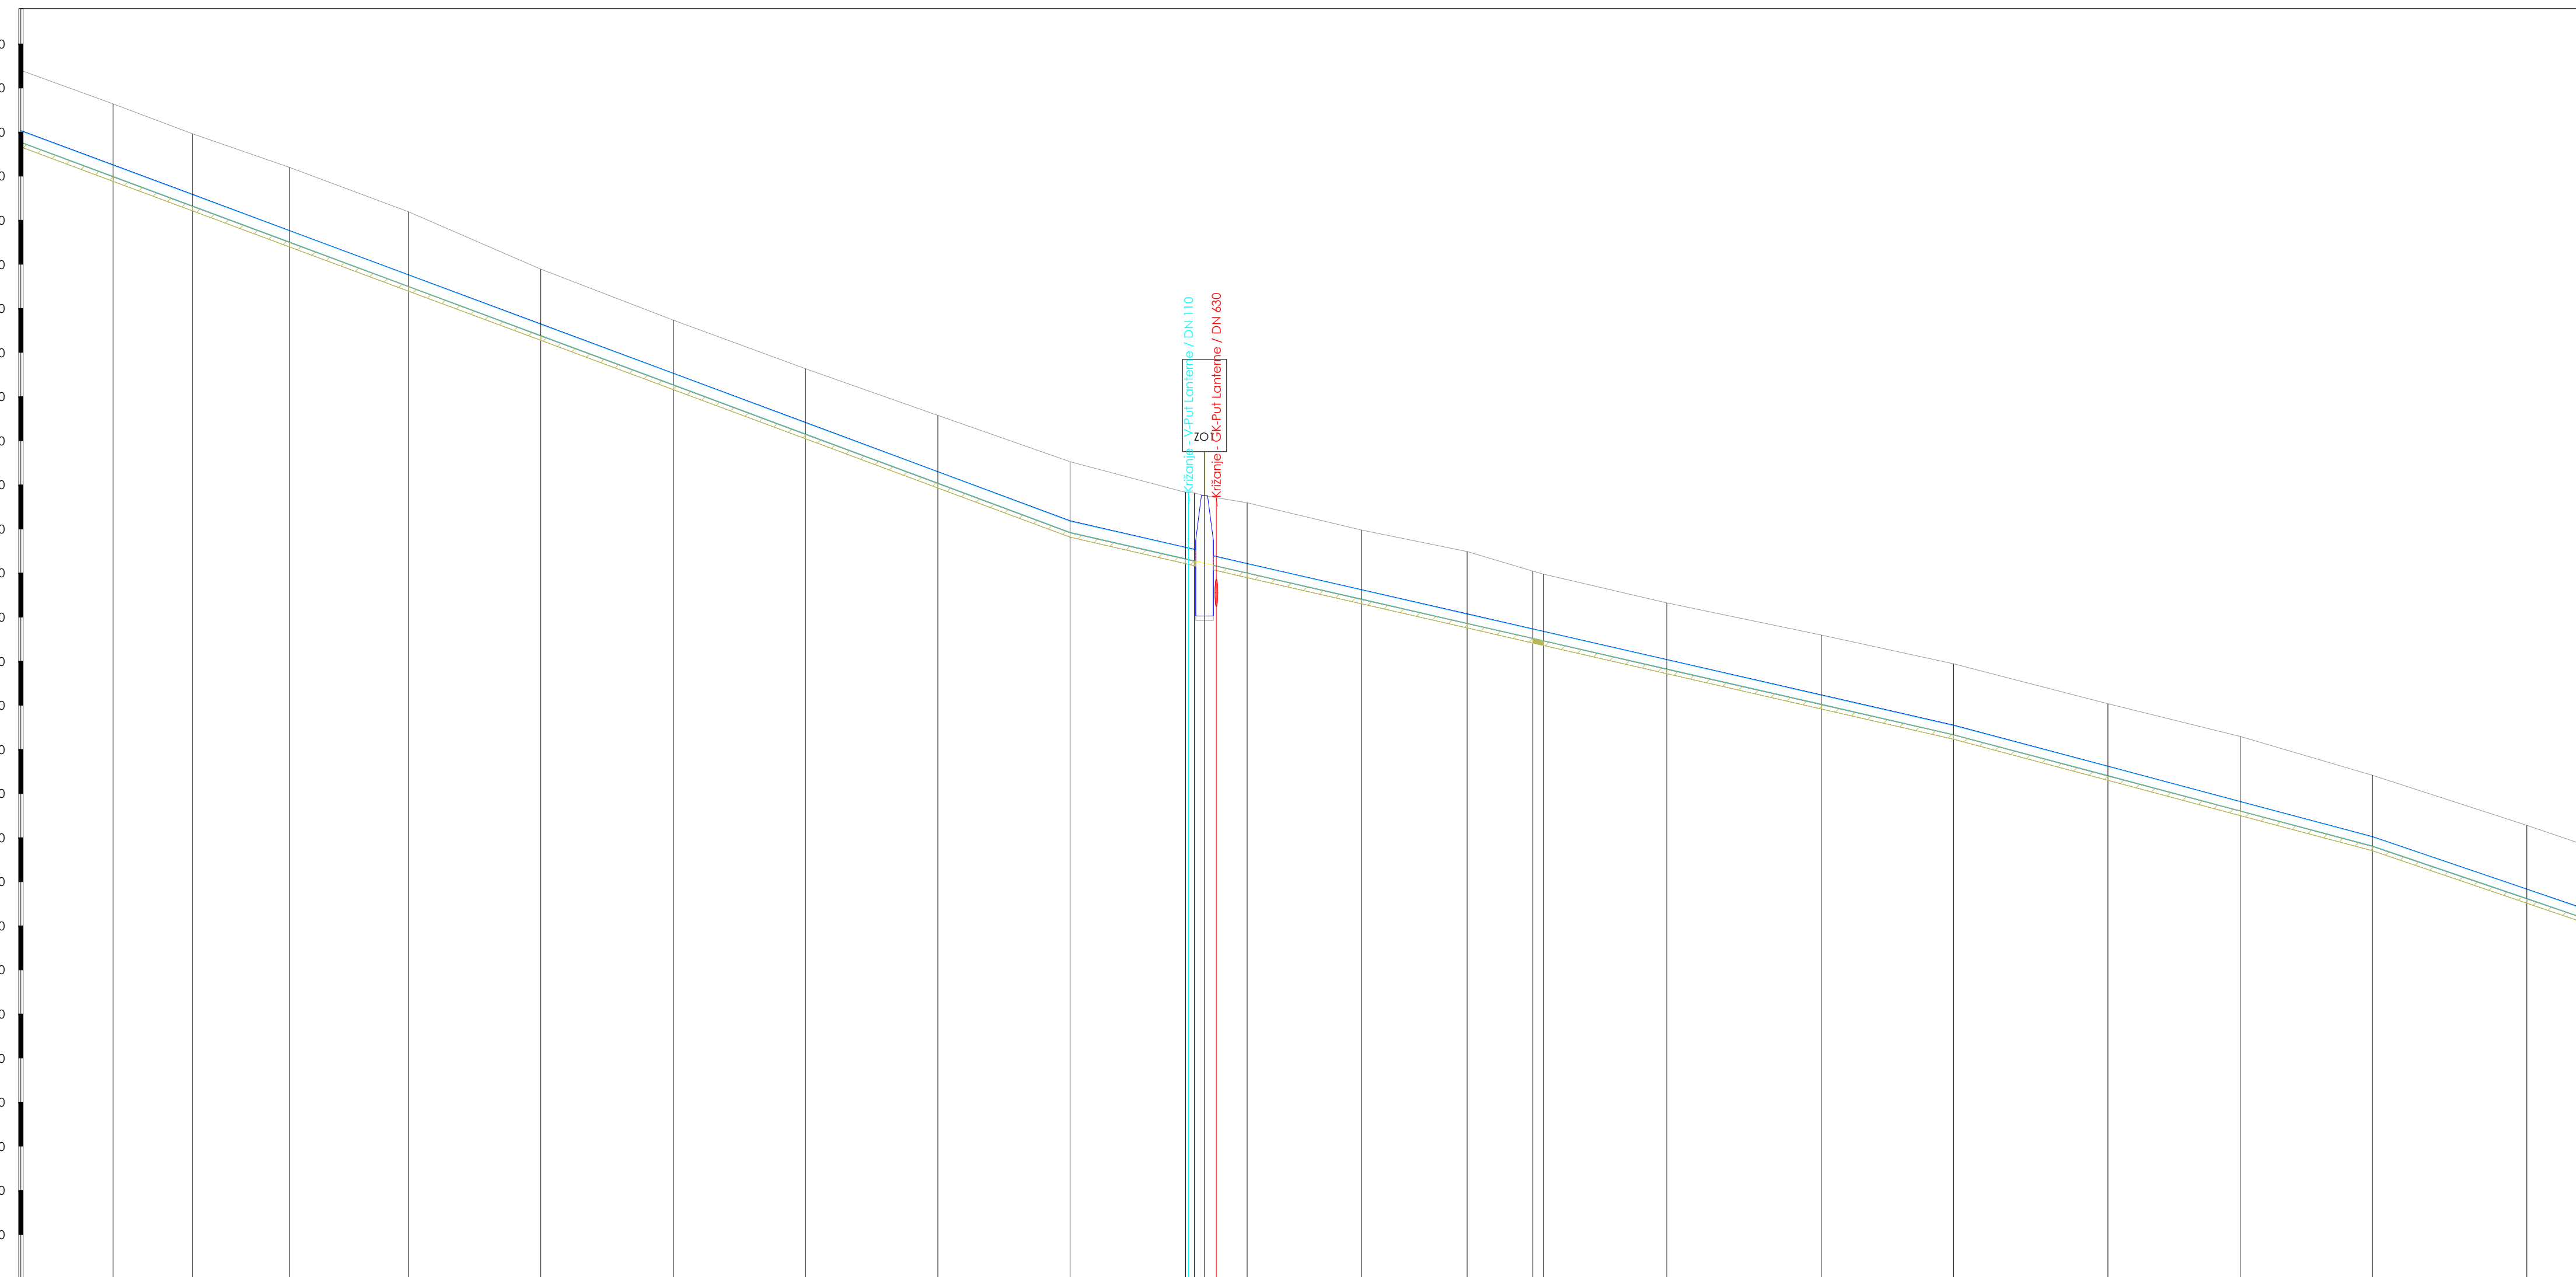

OZNAKA I RAZMAK ČVOROVA	SO9 v185 19.04 v186 24.72 v187 23.00 v188 15.00 v189 18.00 v190 17.00 v191 40.00 v192 19.01 v193 11.43 v194 17.53 v195 16.03 v196 18.17 OV15 13.83 v197 15.00 v198 36.00 v199 71.00 v200 52.00 v201																			
MATERIJAL I UNUTARNJI PROFIL CJEVI	DUCTILE 250 mm																			
NAGIB NIVELETE	-31.8 ‰ -25.9 ‰ -12.5 ‰ 8.9 ‰ 16.2 ‰																			
GLAVNI ELEMENTI VODOVODA	SO9 OV15																			
KOTA TERENA [m n.n.]	46.53	44.81	45.08	46.52	47.01	47.91	48.60	49.18	49.52	50.02	51.12	51.41	51.65	52.25	52.19	52.05	51.79	50.53	48.64	

[illegible]

UZDUŽNI PROFILI
V-Put Pedinke (List 1/2)
MJ 1: 1000/100