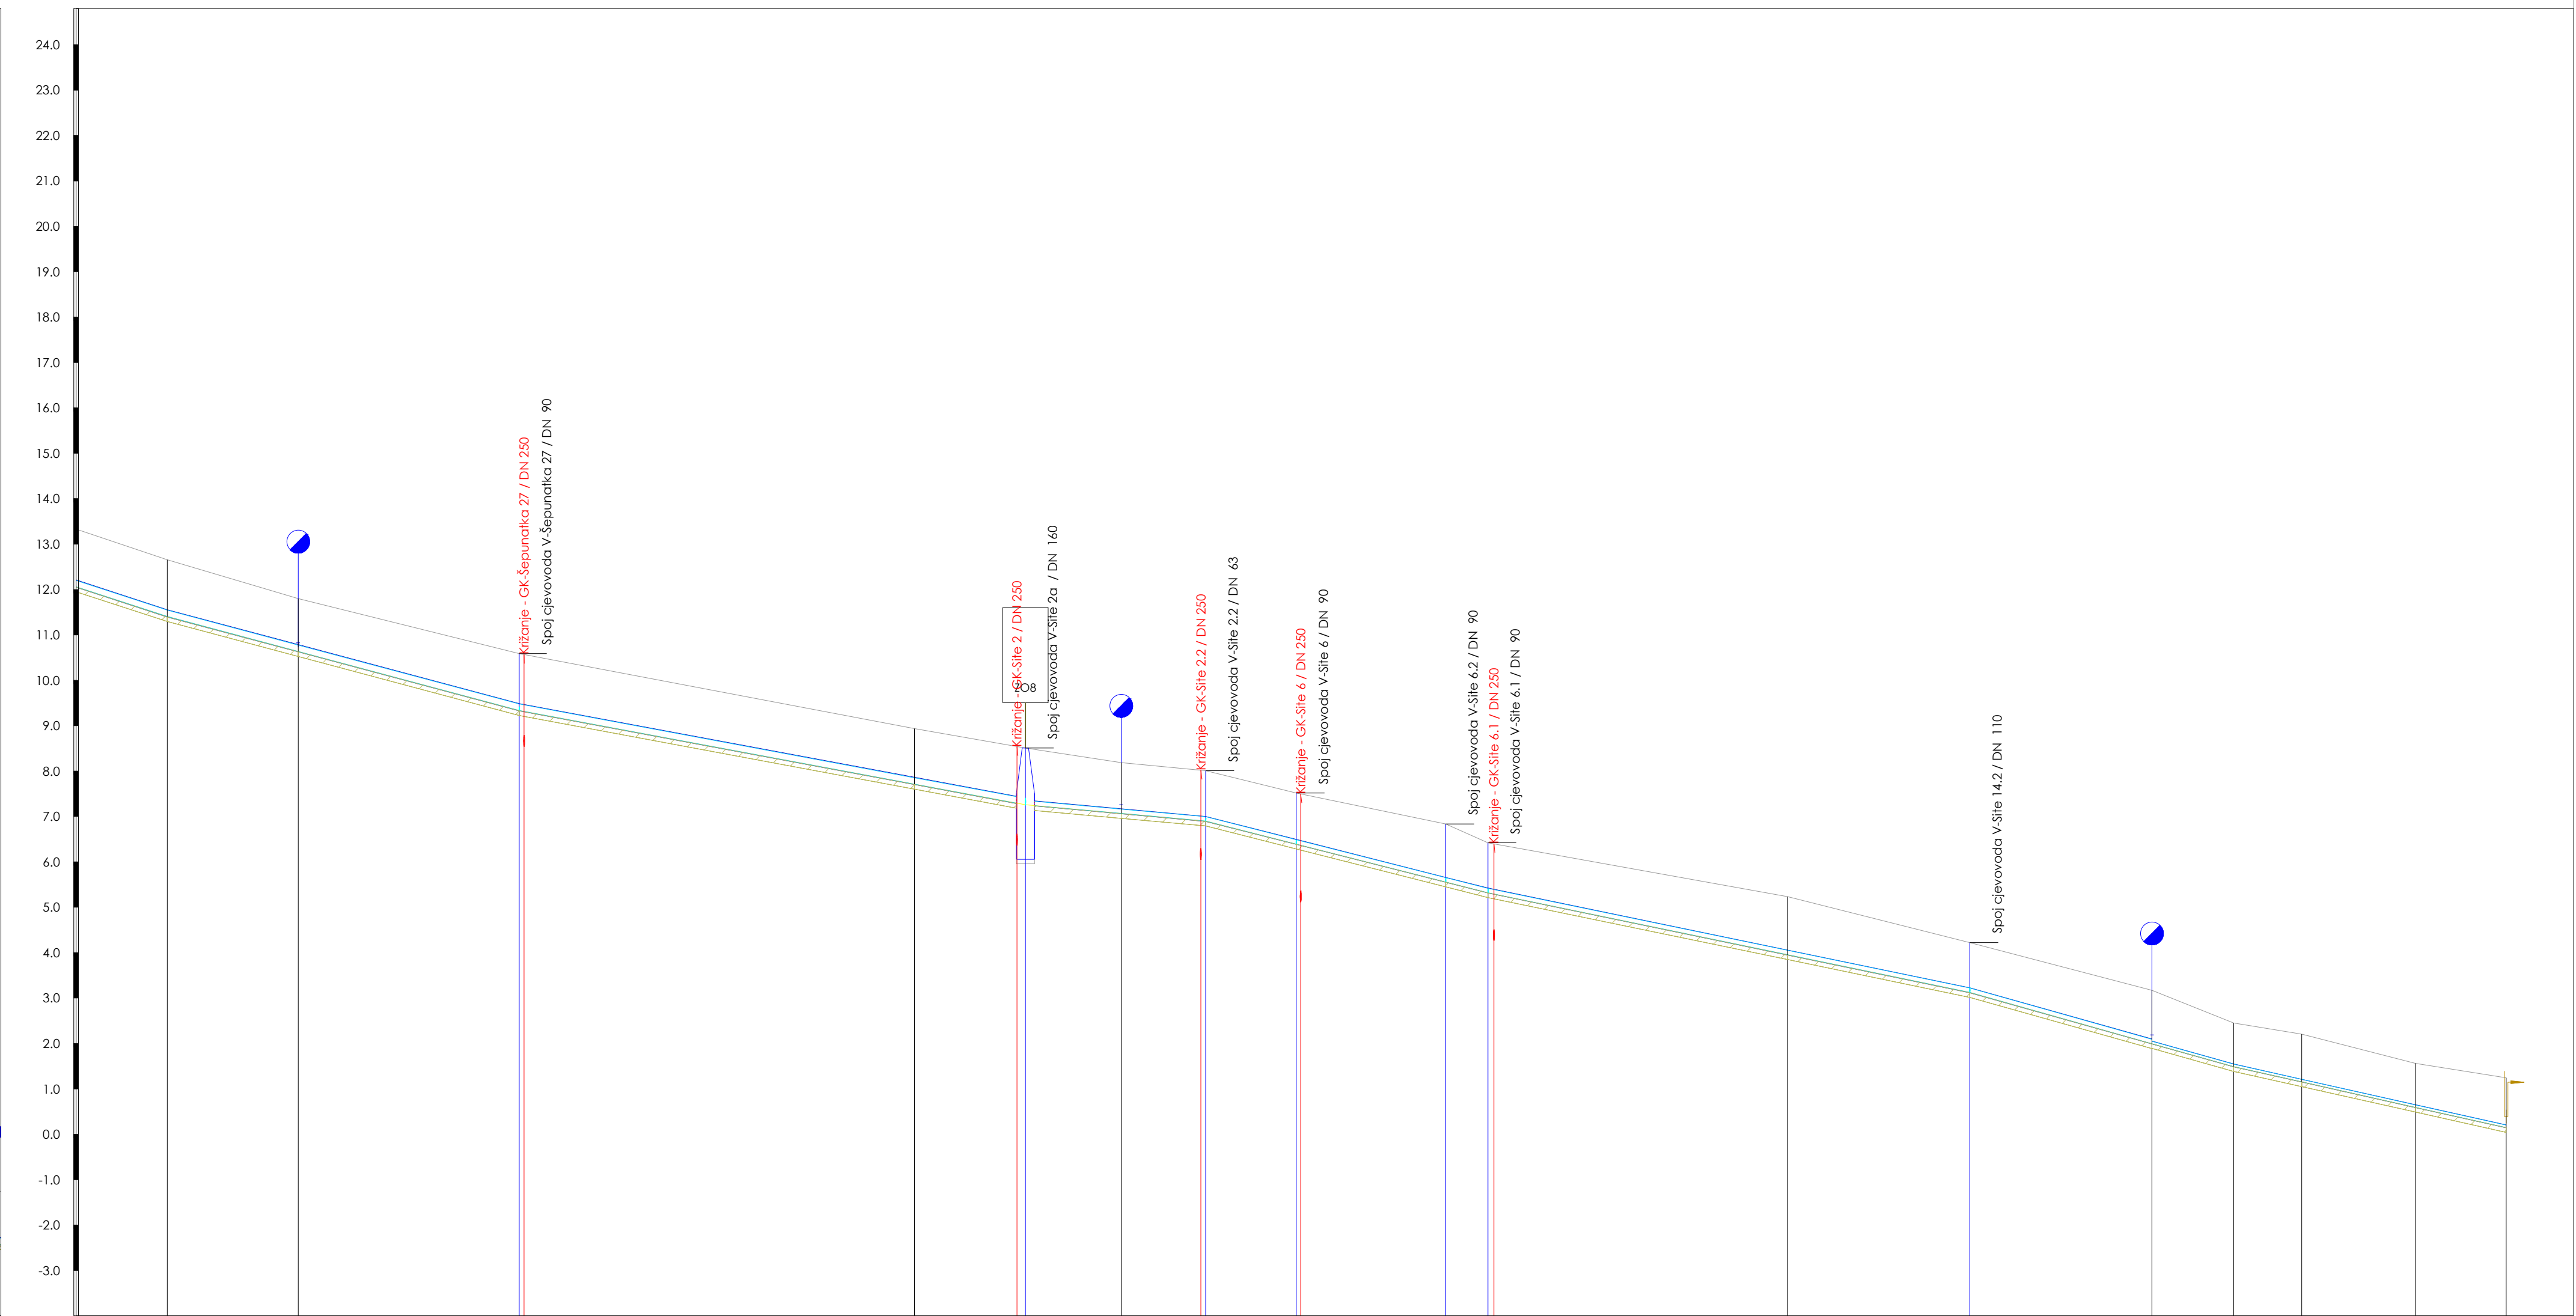


OZNAKA I RAZMAK ČVOROVA	Z07	36.73	V438	90.00	V439	52.20	NH24	27.80	V440	29.00	ZC52	34.25	ZC53	48.75	V441	80.00	V442	28.81	NH25	
MATERIJAL I UNUTARNJI PROFIL CJEVI		PEHD 160 mm																		
NAGIB NIVELETE		46.4 ‰								42.6 ‰				32.6 ‰						
GLAVNI ELEMENTI VODOVODA	Z07	NH24								ZC52				ZC53				NH25		
KOTA TERENA [m n.m.]	29.44	23.92								21.31	20.04	18.81				17.34	15.34	12.66		11.80
KOTA NIVELETE [m n.m.]	28.37	22.50								20.07	18.79	17.55				16.09	14.01	11.40		10.64
KOTA DNA ROVA [m n.m.]	28.26	22.39								19.97	18.68	17.44				15.98	13.90	11.29		10.53
DUBINA ISKOPA ROVA [m]	1.37	1.54								1.34	1.36	1.37				1.36	1.44	1.36		1.28
HORIZONTALNI KUT		179.37°								180.00°	179.49°	180.94°				179.61°	180.49°	179.91°		180.00°
VERTIKALNI KUT		-0.00°								0.00°	0.21°	-0.00°				0.00°	0.59°	0.34°		-0.00°
STACIONAŽA TERENA	0+000.00	0+126.73								0+178.84	0+206.75	0+235.75				0+269.98	0+318.73	0+388.73		0+427.54

[illegible]

UZDUŽNI PROFILI  
V-Šepunatka  
MJ 1: 1000/100