



V-Site 28

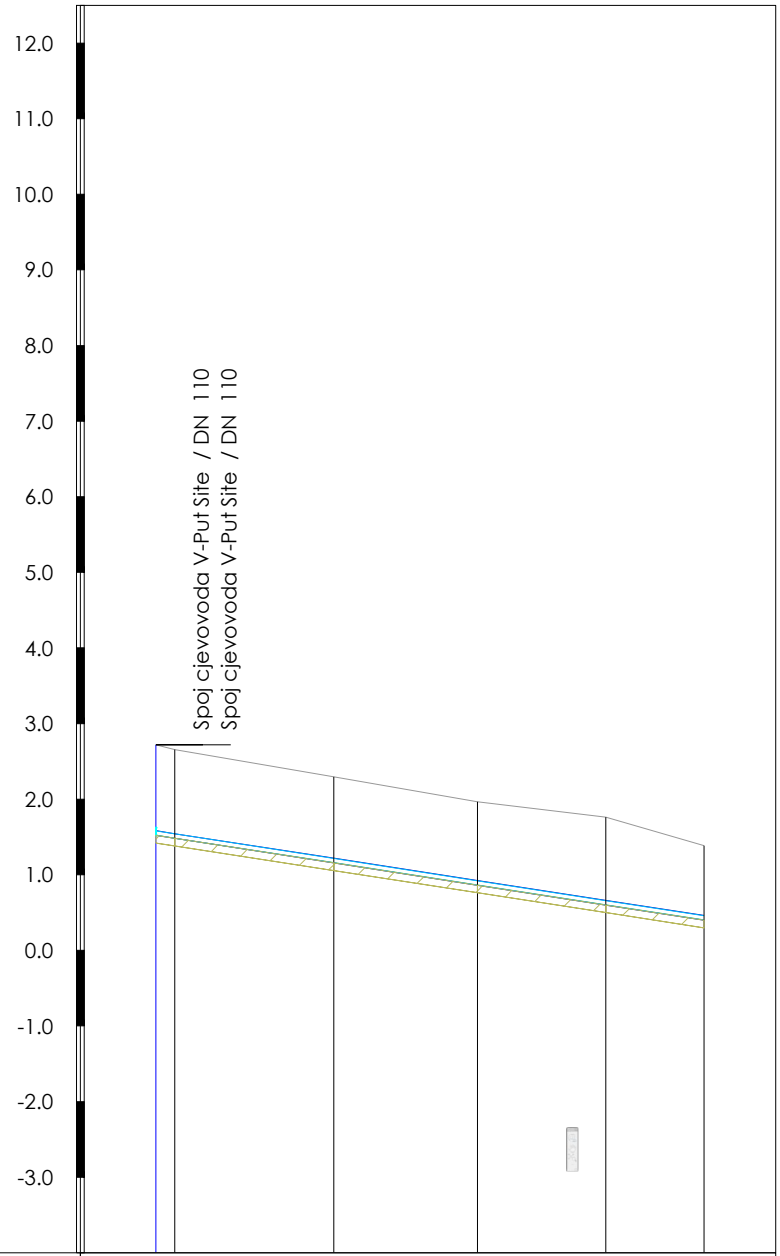


OZNAKA I RAZMAK ČVOROVA	2Č76 22.50 21.02 19.00 16.98 13.00 13.00 13.00
MATERIJAL I UNUTARNJI PROFIL CIJEVI	PEHD 63 mm
NAGIB NIVELETE	15.5 ‰
GLAVNI ELEMENTI VODOVODA	2Č76 13.30 13.30 13.30 13.30 13.30 13.30 13.30
KOTA TERENA [m n.m.]	2.72 2.66 2.30 1.96 1.76 1.38
KOTA NIVELETE [m n.m.]	1.52 1.49 1.16 0.87 0.60 0.40
KOTA DNA ROVA [m n.m.]	1.42 1.38 1.06 0.76 0.50 0.30
DUBINA ISKOPA ROVA [m]	1.30 1.27 1.24 1.20 1.26 1.09
HORIZONTALNI KUT	187.39° 179.61° 180.31° 175.70°
VERTIKALNI KUT	0.00° 0.00° 0.00° 0.00°
STACIONAŽA TERENA	0+00.00 0+00.50 0+023.52 0+042.52 0+059.50 0+072.50

V-Site 26

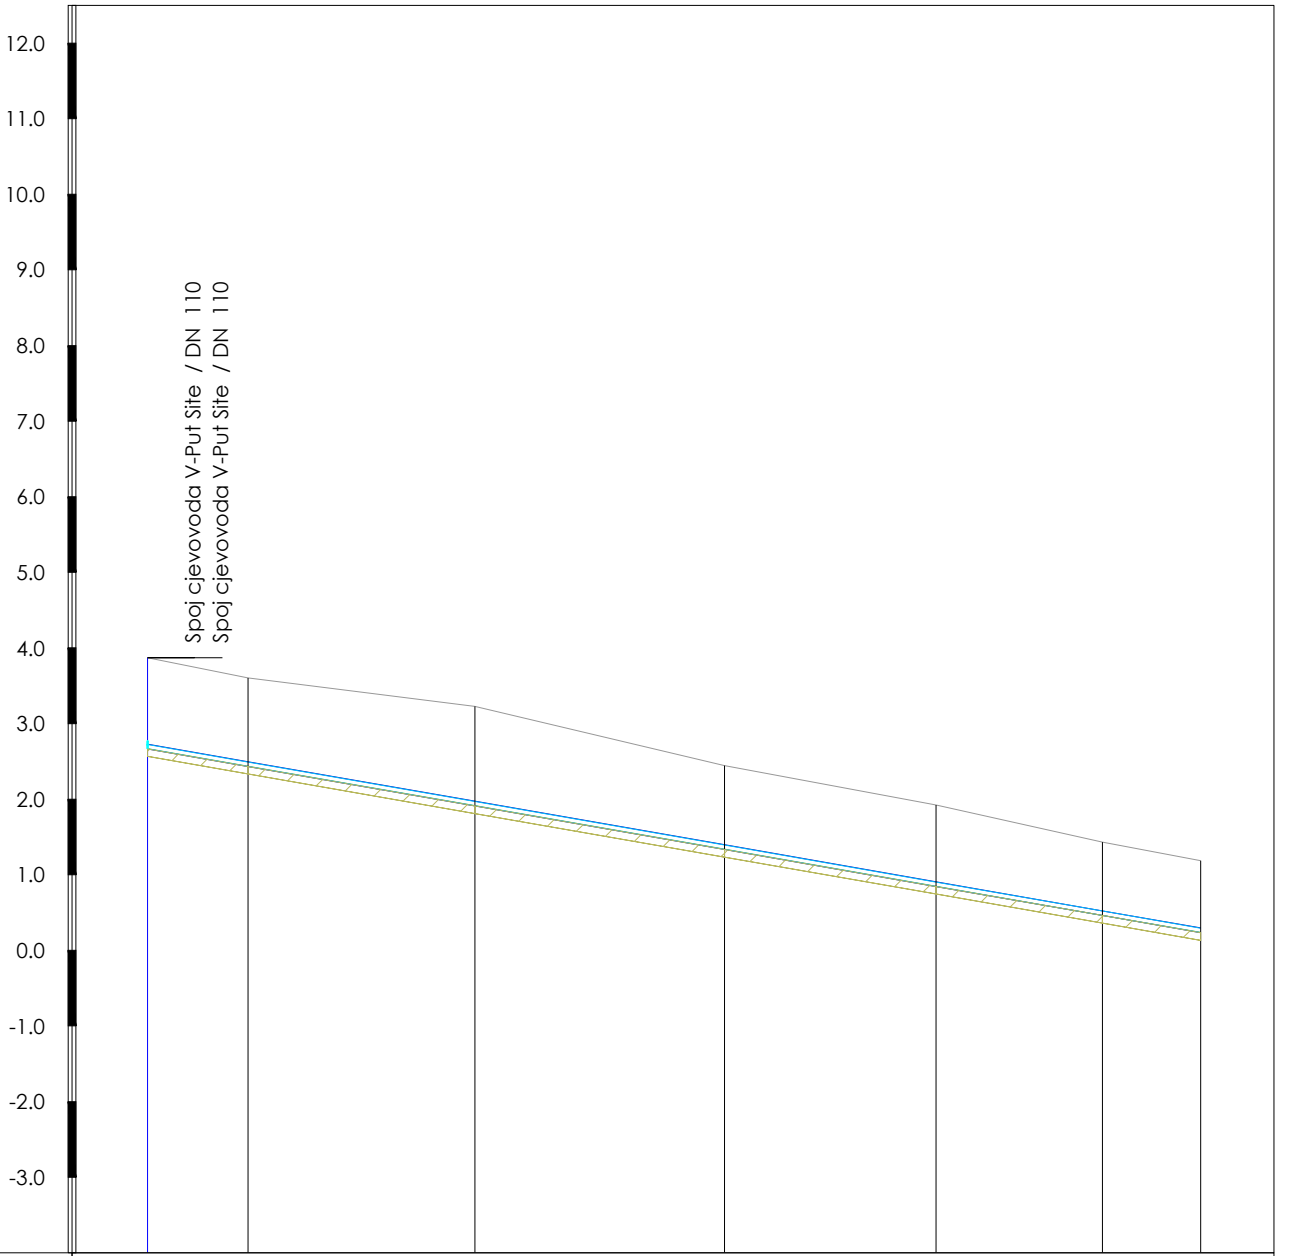


OZNAKA I RAZMAK ČVOROVA	2Č75 13.30 13.30 30.00 13.30 33.00 28.00 22.00 13.00 13.00
MATERIJAL I UNUTARNJI PROFIL CIJEVI	PEHD 63 mm
NAGIB NIVELETE	17.5 ‰
GLAVNI ELEMENTI VODOVODA	2Č75 13.30 13.30 13.30 13.30 13.30 13.30 13.30 13.30
KOTA TERENA [m n.m.]	3.87 3.61 3.23 2.44 1.92 1.43 1.19
KOTA NIVELETE [m n.m.]	2.67 2.44 1.91 1.34 0.85 0.47 0.24
KOTA DNA ROVA [m n.m.]	2.56 2.33 1.81 1.23 0.75 0.36 0.13
DUBINA ISKOPA ROVA [m]	1.31 1.27 1.42 1.21 1.18 1.07 1.05
HORIZONTALNI KUT	188.67° 180.00° 181.40° 180.21° 175.70°
VERTIKALNI KUT	0.00° 0.00° 0.00° 0.00°
STACIONAŽA TERENA	0+00.00 0+013.30 0+043.30 0+076.30 0+104.30 0+126.30 0+139.30

V-Site 24

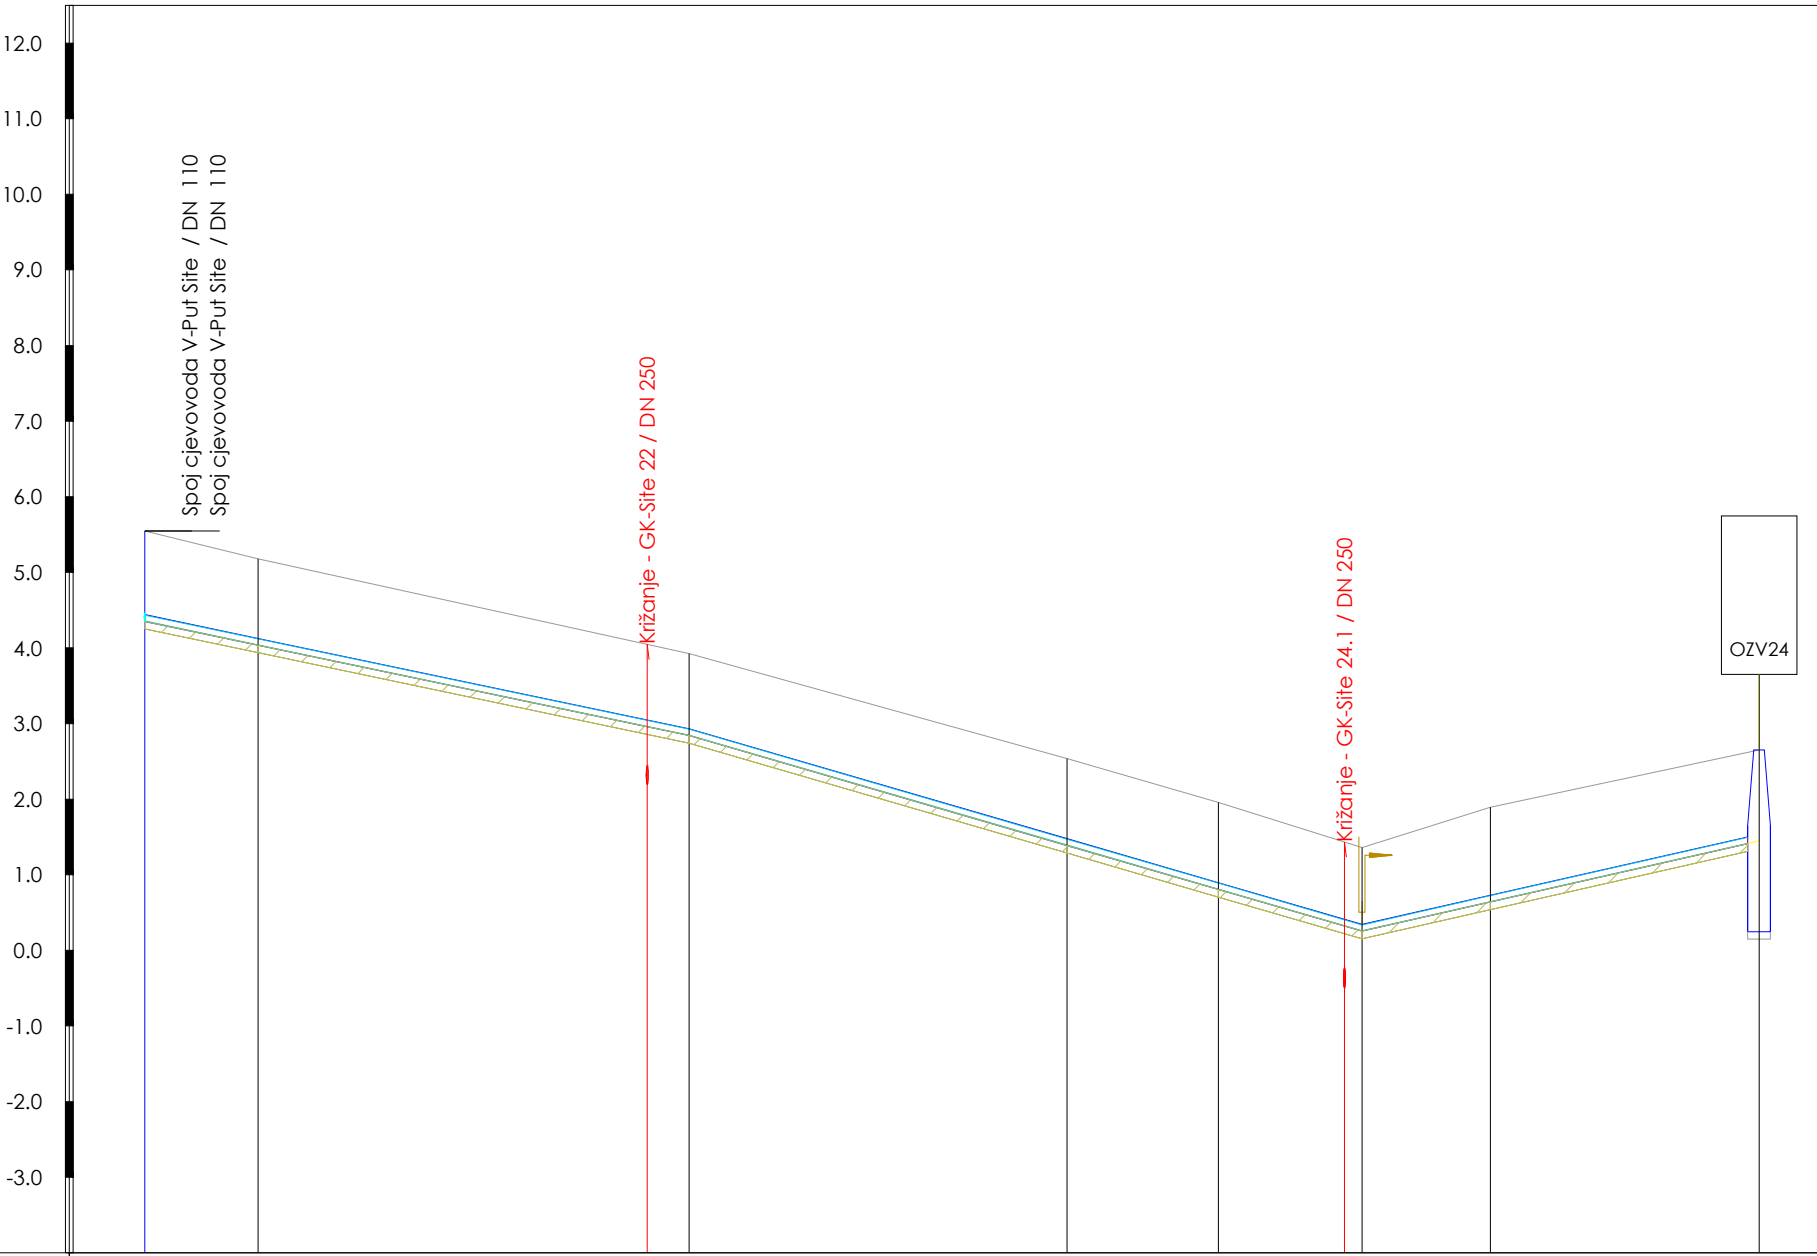

OZNAKA I RAZMAK ČVOROVA	2Č72 15.00 15.00 57.00 15.00 50.00 20.00 19.00 17.00 17.00 35.53 17.00 35.53
MATERIJAL I UNUTARNJI PROFIL CIJEVI	PEHD 90 mm
NAGIB NIVELETE	21.0 ‰
GLAVNI ELEMENTI VODOVODA	2Č72 15.00 15.00 15.00 15.00 15.00 15.00 15.00 15.00 15.00 15.00 15.00 15.00
KOTA TERENA [m n.m.]	5.55 5.18 3.93 2.54 1.96 1.36 1.89 2.65
KOTA NIVELETE [m n.m.]	4.36 4.04 2.85 1.39 0.81 0.26 0.64 1.45
KOTA DNA ROVA [m n.m.]	4.25 3.94 2.74 1.29 0.71 0.15 0.54 1.34
DUBINA ISKOPA ROVA [m]	1.30 1.24 1.18 1.25 1.25 1.21 1.35 1.31
HORIZONTALNI KUT	177.41° 180.34° 179.94° 176.48° 176.58° 181.84°
VERTIKALNI KUT	0.00° 0.00° 0.00° 0.00° 0.00° 0.00°
STACIONAŽA TERENA	0+00.00 0+015.00 0+072.00 0+122.00 0+142.00 0+161.00 0+178.00 0+213.53

V-Site 22

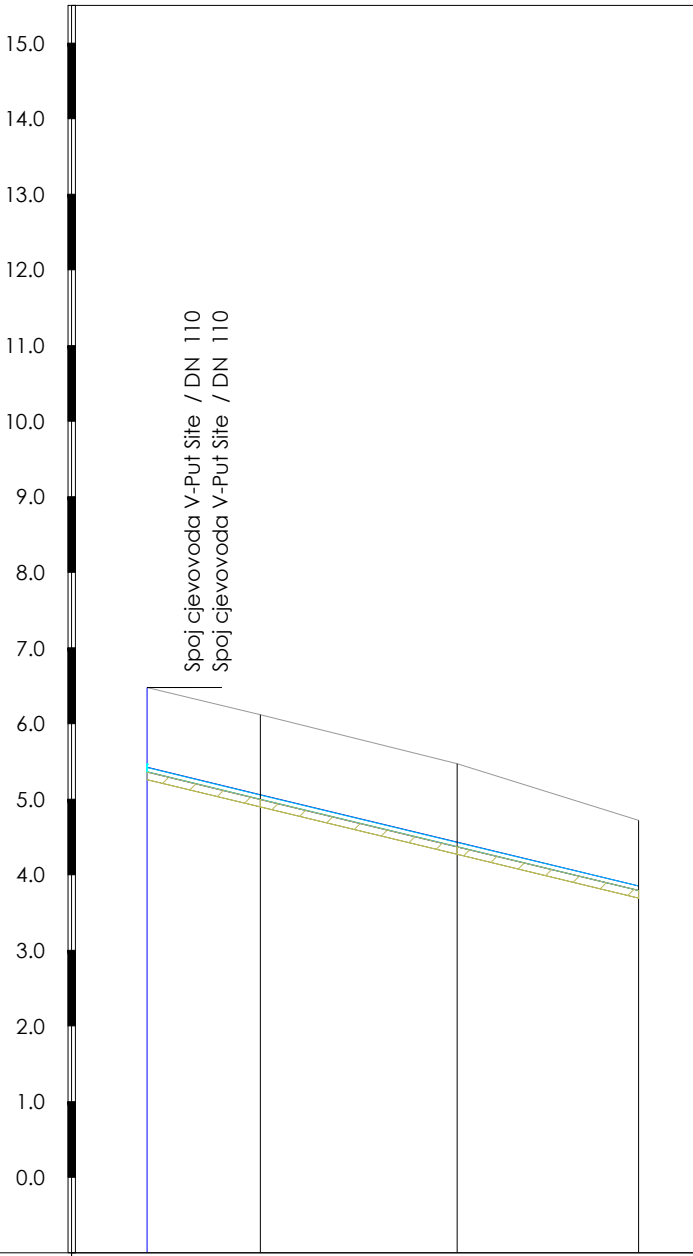

OZNAKA I RAZMAK ČVOROVA	2Č71 15.00 15.00 26.00 15.00 24.00 15.00 15.00
MATERIJAL I UNUTARNJI PROFIL CIJEVI	PEHD 63 mm
NAGIB NIVELETE	24.1 ‰
GLAVNI ELEMENTI VODOVODA	2Č71 15.00 15.00 15.00 15.00 15.00 15.00
KOTA TERENA [m n.m.]	6.48 6.12 5.47 4.72
KOTA NIVELETE [m n.m.]	5.36 5.00 4.37 3.80
KOTA DNA ROVA [m n.m.]	5.26 4.90 4.27 3.69
DUBINA ISKOPA ROVA [m]	1.22 1.22 1.20 1.03
HORIZONTALNI KUT	177.59° 179.59°
VERTIKALNI KUT	0.00° 0.00°
STACIONAŽA TERENA	0+00.00 0+015.00 0+041.00 0+065.00

UZDUŽNI PROFILI  
V-Site 28, V-Site 26, V-Site 24, V-Site 22  
MJ 1: 1000/100