
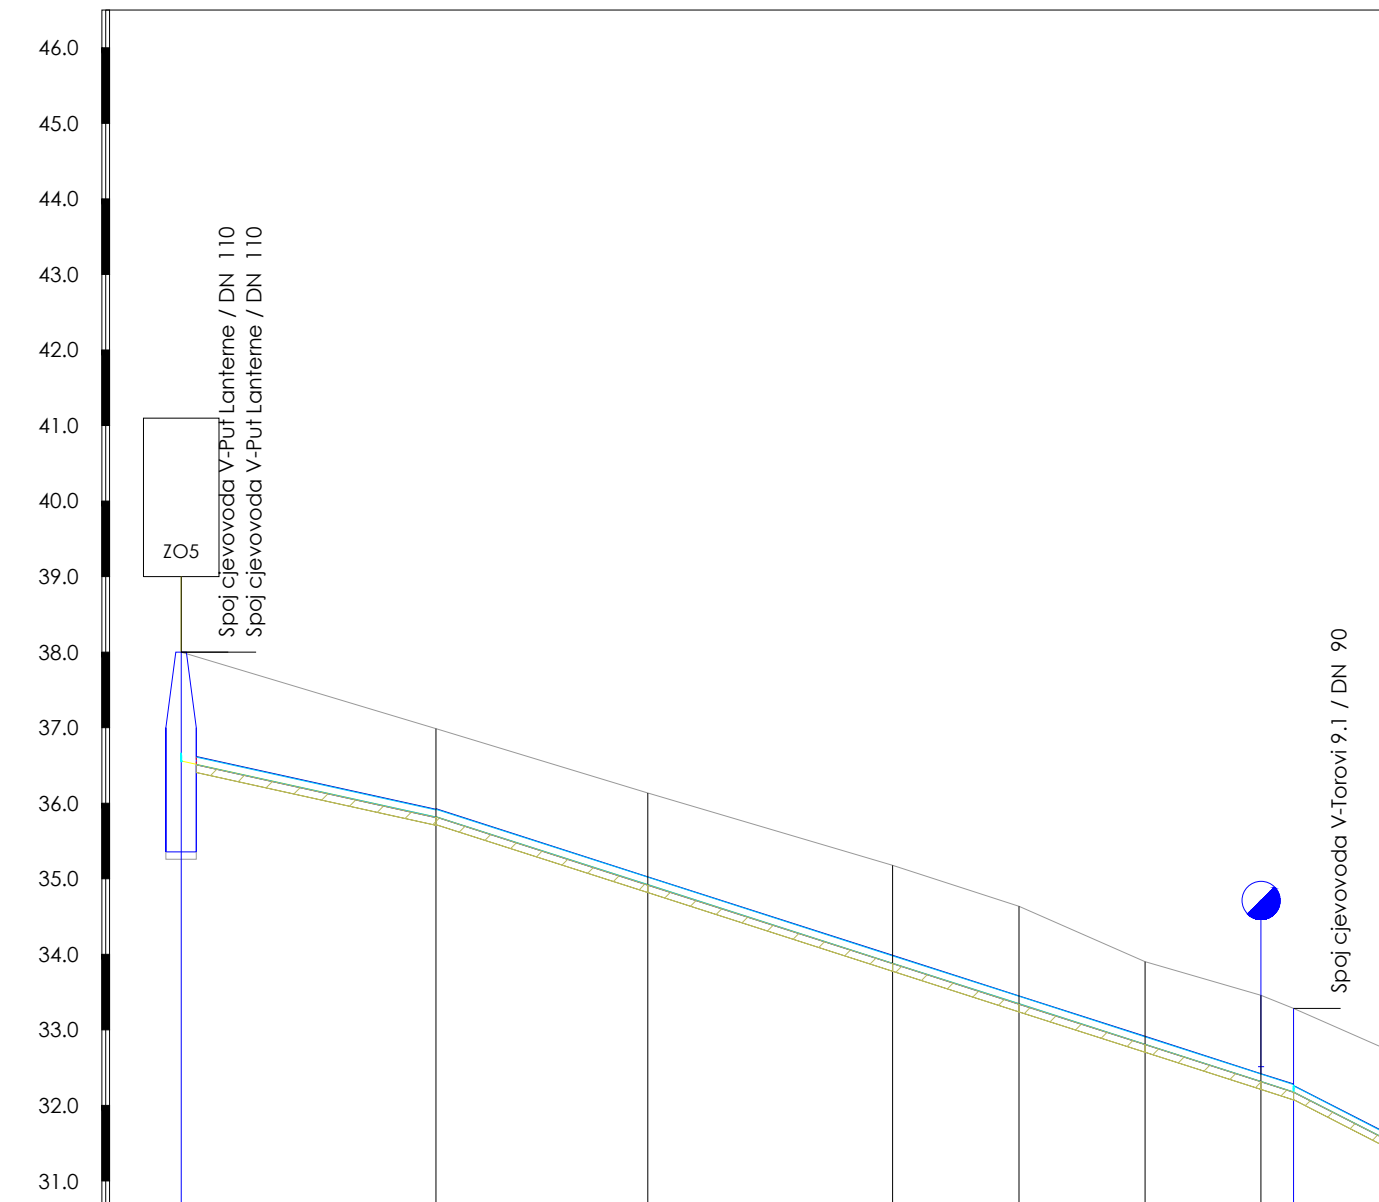


V-Torovi 9

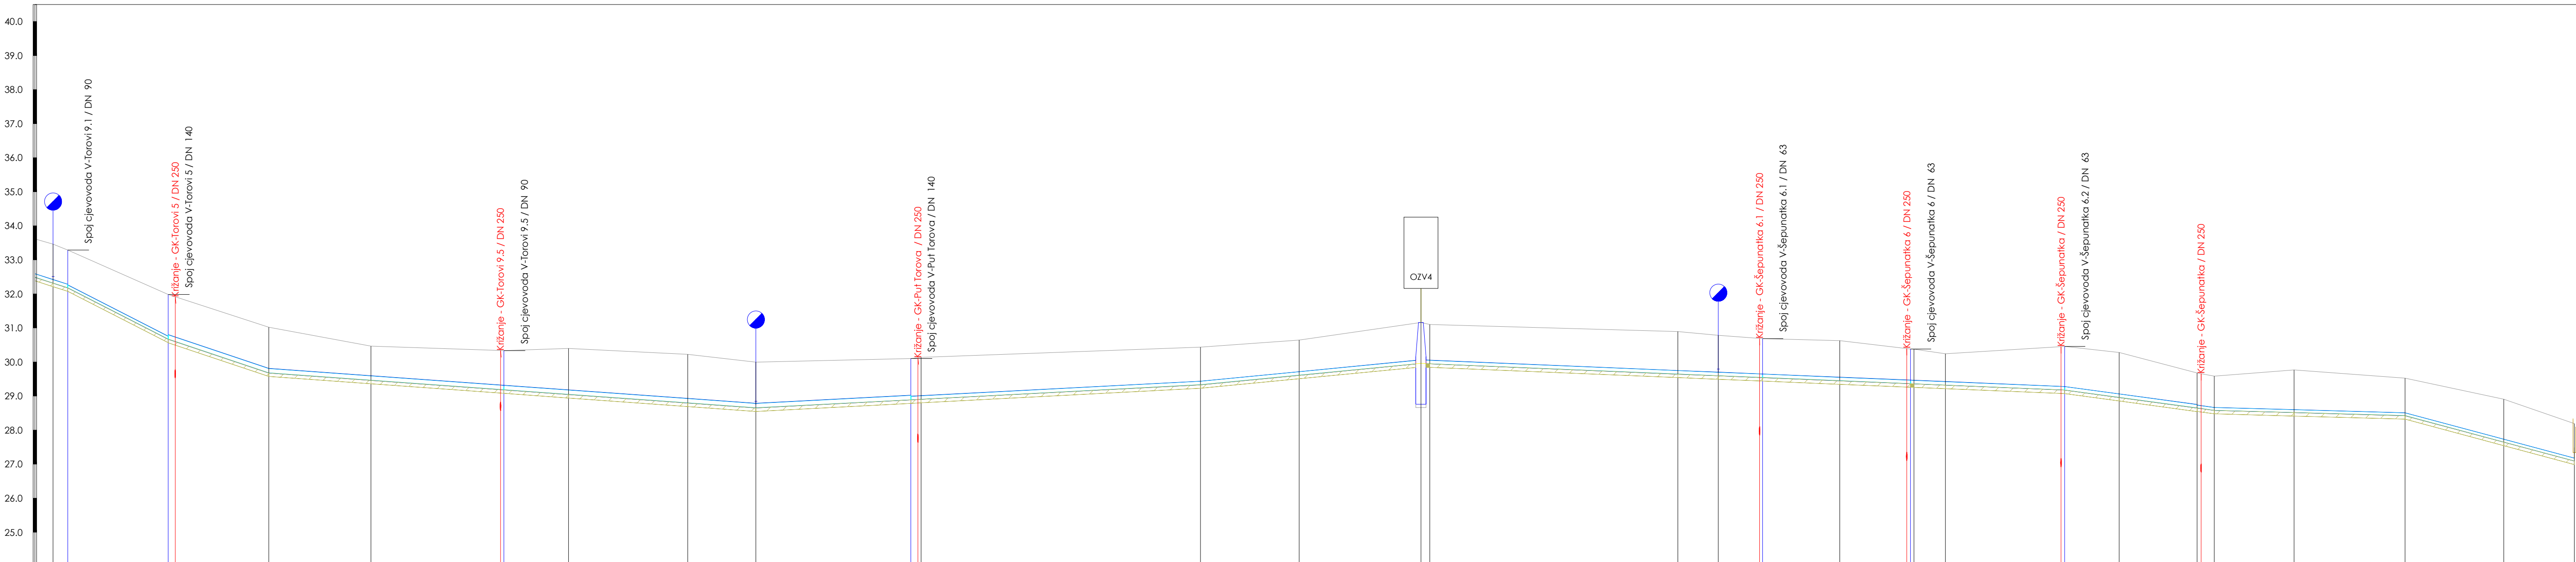

OZNAKA I RAZMAK ČVOROVA	Z05	33.74	V137	28.04	V138	32.38	V139	16.74	V140	16.68	V141	15.34	NH10	4.31	ZC35
MATERIJAL I UNUTARNJI PROFIL CIJEVI		PEHD 110 mm												PEHD	
NAGIB NIVELETE		22,0 ‰	32,1 ‰												5
GLAVNI ELEMENTI VODOVODA	Z05													NH10	ZC35
KOTA TERENA [m n.m.]		38.00	36.99		36.14		35.18		34.64		33.90		33.46	33.29	
KOTA NIVELETE [m n.m.]		36.56	35.92		34.92		33.88		33.35		32.81		32.22	32.18	
KOTA DNA ROVA [m n.m.]		36.45	35.71		34.82		33.78		33.24		32.71		32.21	32.07	
DUBINA ISKOPA ROVA [m]		1.55	1.28		1.32		1.40		1.40		1.20		1.25	1.21	
HORIZONTALNI KUT		0.58°	180.07°		181.37°		179.99°		178.15°		180.20°		180.00°	179.82°	
VERTIKALNI KUT															
STACIONAŽA TERENA	0+000.00	0+033.74	0+061.78	0+094.16	0+110.89	0+127.57	0+142.92	0+147.23							

[illegible]

UZDUŽNI PROFIL
V-Torovi 9
MJ 1: 1000/100